

**Oregon Parks and Recreation Commission**

**November 16, 2022**

---

Agenda Item: 8a **Action**

Public Comment Allowed: Yes

Topic: Award Contract for the Silver Falls North Canyon Parking Lot Paving and ADA Trail Construction.

Presented by: Ross Kihs

---

**Title:** Go Bond 22 Silver Falls North Canyon Trail and Parking Lot

**Location:** Silver Falls

**Description:** Scope will include removal of existing asphalt, base repair, grading, compaction and paving of 60 parking spaces at the North Falls Canyon Day Use. Construct concrete ADA trails to current restroom facility and to the new North Canyon Trail.

*Project Manager: Kevin Strandberg, Operations Manager*

*Project Number: 36479*

*Project Budget: \$1,475,000*

*Contract Award (low bid): North Santiam Paving for \$991,351.80*

*Schedule:*

Advertise	Bid Close	Contract Award	Contract Completion
October 2022	October 2022	November 2022	June 2023

**Prior Action by Commission:** Go Bond Projects Approved, November 2021  
Site Visit, April 2022

**Action Requested:** Request approval to award contract

**Attachments:** Attachment A: North Canyon Day Use Site Plan


**Prepared by:** Kevin Strandberg, Operations Manager

**GENERAL NOTES**

1. LANDSCAPE DOCUMENTS ARE BASED ON A SURVEY BY KPFF DATED 04.29.2021. NOTIFY OWNER'S REPRESENTATIVE OF ANY DISCREPANCIES IDENTIFIED ON SITE RELATED TO SURVEY INFORMATION PRIOR TO INSTALLATION.
  2. REFERENCE CIVIL DRAWINGS FOR VEHICULAR AREAS AND UTILITIES.
  3. FOR SITE REMOVALS REFERENCE DEMOLITION PLANS.
  4. FOR TREE REMOVALS AND PROTECTION REFERENCE G003.
- FOR PLANT SCHEDULE AND PLANTING NOTES, REFERENCE L401.

**GENERAL LEGEND**

- LIMIT OF WORK
- o EXISTING BOLLARD
- EXISTING TREE CANOPY
- EXISTING TREE TRUNK
- EXISTING TREE NUMBER

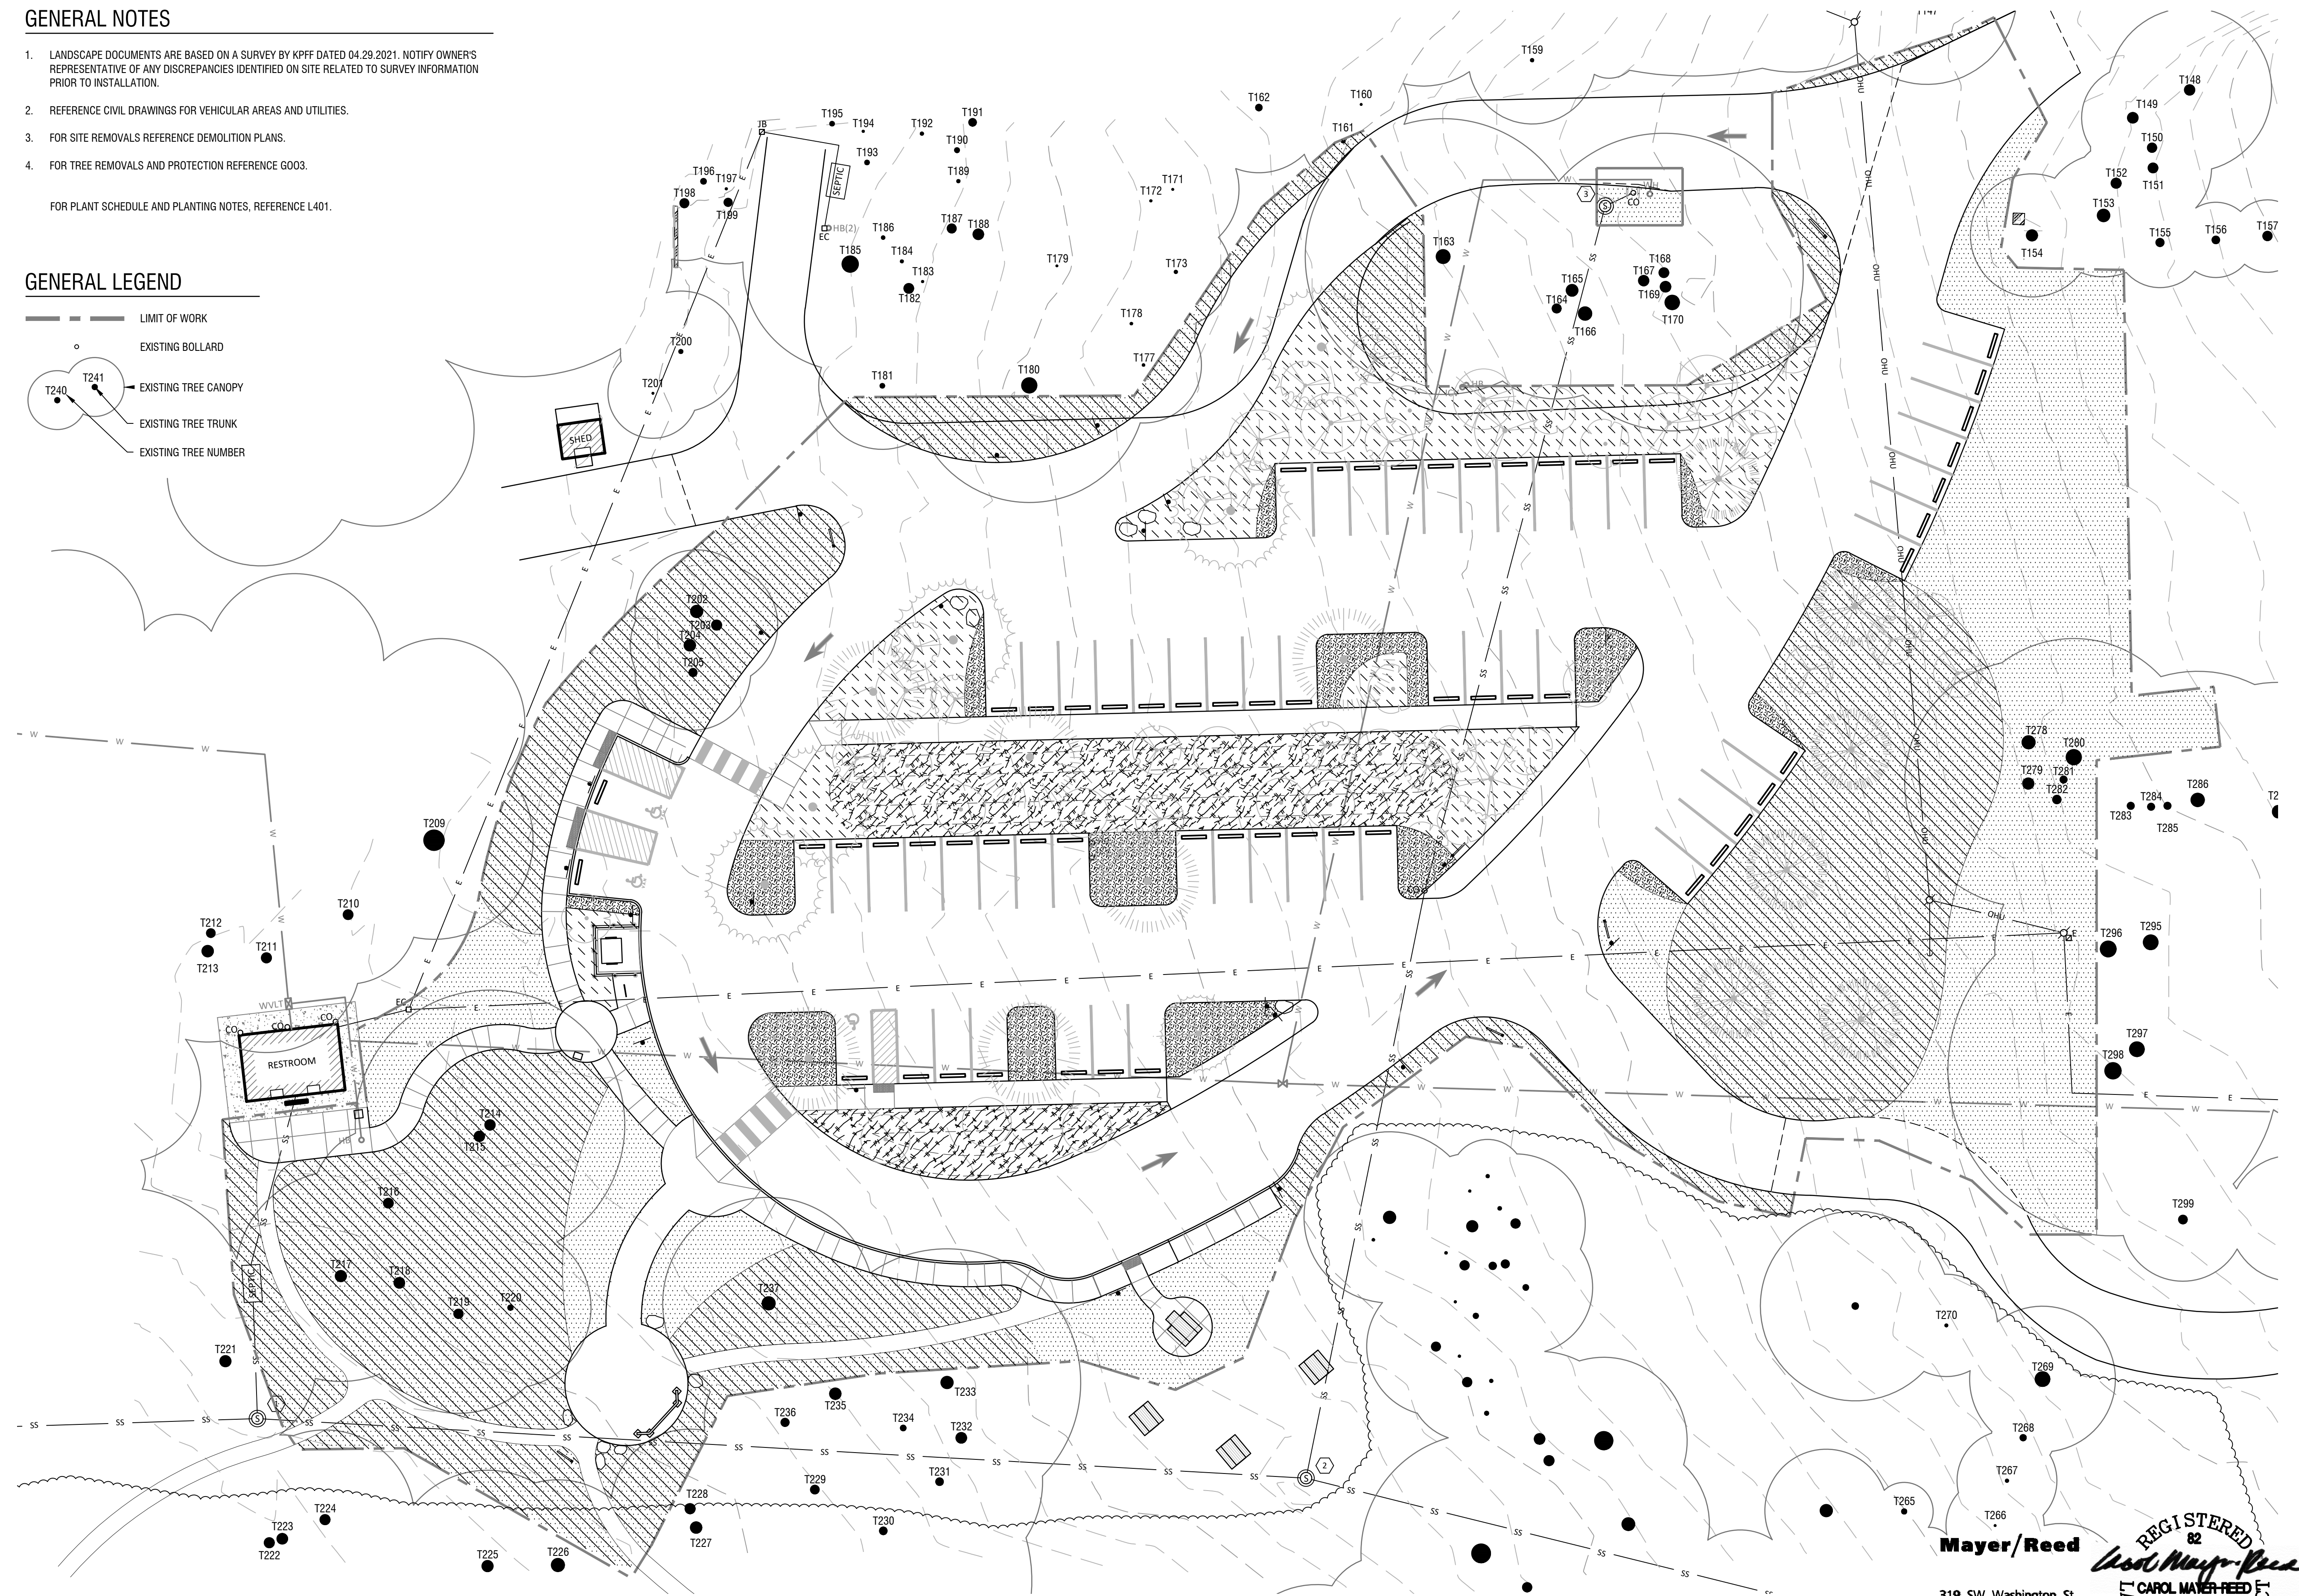


**1 PLANTING PLAN - GROUNDPLANE**  
SCALE: 1" = 20'-0"

**Mayer/Reed**  
 REGISTERED  
 CAROL MAYER REED  
 LANDSCAPE ARCHITECT  
 OREGON  
 319 SW Washington St.  
 Suite 820  
 Portland, Oregon 97204  
 T 503.223.5953

REVISION	DATE	BY

APPROVED BY	CMR	DESIGNED BY	AS	DATE	OCTOBER 2021
CHECKED BY	AS	DRAWN BY	WH		

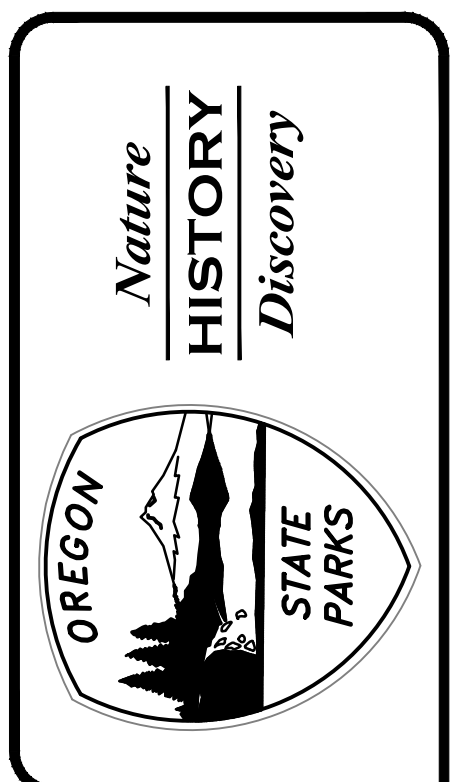

**PLANTING PLAN - GROUNDPLANE**  
 NORTH FALLS DAY USE AREA  
 SILVER FALLS STATE PARK  
**OREGON PARKS AND RECREATION DEPARTMENT**

SHEET:	L401	CONTRACT #:	
OPRIS#:	35452	#	

File: M:\LA PROJECTS\SPP-20014\DWG\SHEETS\3\_CD 100\SPP\_L401-Planting-Groundcover.dwg TAB:L401  
 Plotted: 10/7/21 at 10:23pm By: Aasmul