ECOLOGICAL TANKS, INC.

AQUA & SAFE ®

"The standard by which the performance of other units is compared®"

Class I Wastewater Treatment Plants

Installation, Operation, Maintenance and Trouble-Shooting Manual for Distributors, Installers, and Maintenance Providers

(Oregon Version)

MODELS

AS500L, AS600L, AS800L, AS1100L, AS600+4NR, AS500L+SALCOR, AS600L+SALCOR, AS800L+SALCOR, Copyright Notice"

No part of this publication may be reproduced, stored in any retrieval system, or transmitted in any form or by any means, electronic, mechanical, photocopying, recording, or otherwise without the prior written permission of Ecological Tanks, Inc.



Mfg. By
Ecological Tanks, Inc.
2247 Highway 151 North
Downsville, LA 71234
PH (318) 644-0397 • FAX (318) 647-7257

© 2007 Rev. 6/7/2021

I. INTRODUCTION

Ecological Tanks, Inc. was founded in 1994 by people with combined experience in installation, pre-casting and the building industry. At Ecological Tanks, Inc. our main goal is to provide products to professionals engaging in the business of distributing, installing and servicing home wastewater treatment plants. To continue our service, we have dedicated ourselves to manufacturing versatile products to simplify the task of installation and maintenance. This will include all-in-one aerobic systems, the first one box control for the operation of pumps and compressors, unique upsize controls and other products that are the first in on-site sewage industry. With this unique diversity and know how, we can provide the help you need with your on-site sewage treatment business.

Model AS500L (low profile) and larger plants in this series have been tested by NSF and meet or exceed the Standard 40, Class 1 plant characteristic requirements. This model series was tested without a pre-treatment tank, but may utilize one as an option to comply with state/local requirements, or to reduce maintenance. The AS500L, AS600L, AS800L and AS1100L are approved for use in the State of Oregon.

Models AS500L+SALCOR, AS600L+SALCOR, AS800L+SALCOR, and AS1100L +SALCOR have been tested by Gulf Coast Testing and meets NSF Standard 40 and Standard 245 requirements. When installed with the Salcor 3G UV system, they comply with Oregon Treatment Level 2 requirements.

Model AS600+4NR has been tested by NSF and meets the Standard 40 (Class 1) and Standard 245 (ammonia reduction) requirements. The AS600+4NR requires the use of a minimum 400 gallon pre-treatment tank.

Note: A minimum of 1000 gallon pre-treatment (septic) tank is required on all installations in the State of Oregon (Oregon Administrative Rule 340-071-0220(3)(a).

II. AQUA SAFE® WASTEWATER TREATMENT PLANT PROCESS DESCRIPTION

Aqua Safe® series models of wastewater treatment plants are made with an outer mixing compartment and a center settling or clarifier compartment. They are in many ways similar to large township or municipality sewage treatment plants. They employ an extended aeration, activated sludge process. This type of treatment depends primarily upon the use of air that is introduced by air passing from the aerator compressor to four air lines located around the perimeter of the aeration mixing compartment. As wastewater enters the aeration mixing compartment, simple hydraulic displacement is accomplished by the introduction of air which promotes the growth of aerobic organisms in much larger quantities than would occur naturally. These bacteria break down the organic solids in the wastewater. From the aeration mixing compartment, mixed liquid enters the cone-shaped settling or clarifier compartment from the bottom. No mixing occurs in this quiet zone where solids separate from liquid and settle to the bottom of the clarifier and re-enter the mixing compartment. The liquid that separates from the solids in the clarifier continue to flow upward to the discharge pipe.

The Aqua Safe® Models AS500L, AS600L, AS800L and AS1100L are round tank configurations comprised of an aeration mixing compartment and a center clarifier compartment.

The results of the Aqua Safe® process are a clear, odorless effluent discharge which meets and exceeds state and national water quality standards

AQUA SAFE® PRODUCT SPECIFICATIONS

INDIVIDUAL HOME WASTEWATER TREATMENT PLANTS

MODELS AS500L, AS600L, AS800L, AS1100L, AS600+4NR

	AS500L	AS600L	AS800L	AS1100L	AS600+4NR
Treatment Capacity	500 GPD	600 GPD	800 GPD	1100 GPD	600GPD
Volumetric Capacity	908 GAL.	1058 GAL.	1516 GAL.	2008 GAL.	1000 GAL.
Aeration Zone Capacity	756 GAL.	881 GAL.	1288 GAL.	1706 GAL.	848 GAL.
Clarifier Capacity	152 GAL.	177 GAL.	228 GAL.	302 GAL.	152 GAL.
BOD ₅ Loading	1.25#/DAY	1.50 #/DAY	1.85#/DAY	2.5 #/DAY	1.5#/DAY
Aerator - Aqua Safe® Compressor	ASC2532	ASC3352	ASC5082	ASC7510	ASC3342


DESIGN COMPONENTS AND MATERIALS

Aeration Tank and Cover	fiberglass or concrete
Clarifier	polyethylene or fiberglass
Compressor Housing	

PARTS LIST

Aeration Tank Fiberglass or Concrete
Air Distribution System3
Access Cover 20" Polyethylene or Concrete4
Discharge Piping Assembly5
Compressor Housing6

	DIME	NSIONS
MODEL	A (I.D.)	B (HEIGHT)
AS500L	6'	5'
AS600L	6"	5'9"
AS800L	6'9"	6'4"
AS1100L	6'9"	8'2"
AS600+4NR	5'6"	6'4"

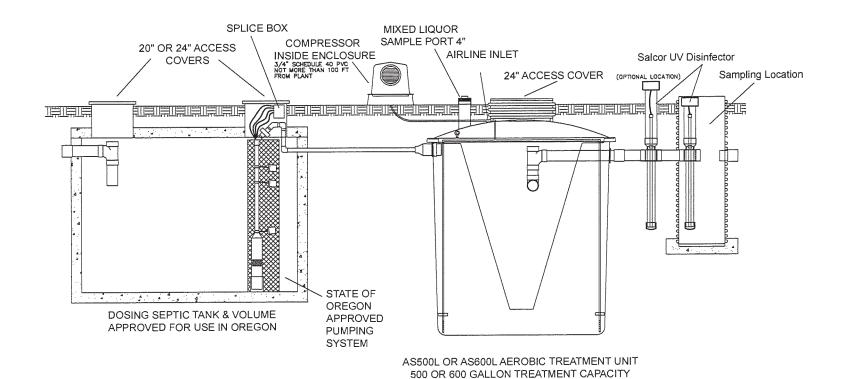

NOTES:

- 1. ALL EXTERIOR PIPE SIZES AS PER OREGON REQUIREMENTS.
- 2. THE VOLUME OF THE SEPTIC TANK WILL BE AS REQUIRED IN OAR 340-071.
- 3. AS AN OPTION, THE COMPRESSOR, CONTROL PANEL, AND ENCLOSURE CAN BE MOUNTED REMOTELY PROVIDED THEY ARE WITHIN 100' OF THE TREATEMNT UNIT.
- 4. SALCOR UV NOT REQUIRED WITH TREATMENT STANDARD 1 APPLICATION.

The Aqua Safe® includes a Model 202FS-SA that de-activates the dosing pump in the event of an alarm condition, preventing the discharge of un-treated or partially-treated effluent.


ECOLOGICAL TANKS, INC 2247 HWY 151 NORTH DOWNSVILLE, LA 71234

Aqua Safe® AS500L or AS600L + Salcor UV Disinfector w/ approved Dosing Tank

NO PART OF THIS DOCUMENT MAY BE REPRODUCED, STORED IN ANY RETRIEVAL SYSTEM, OR TRANSMITTED IN ANY FORM OR BY ANY MEANS, ELECTRONIC, MECHANICAL, PHOTOCOPYING, RECORDING OR OTHERWISE WITHOUT THE PRIOR WRITTEN PERMISSION OF ECOLOGICAL TANKS, INC.

SCALE: NTS

DATE 4/22/21 DRAWING NO. AS500L or AS600L + SAL (1)

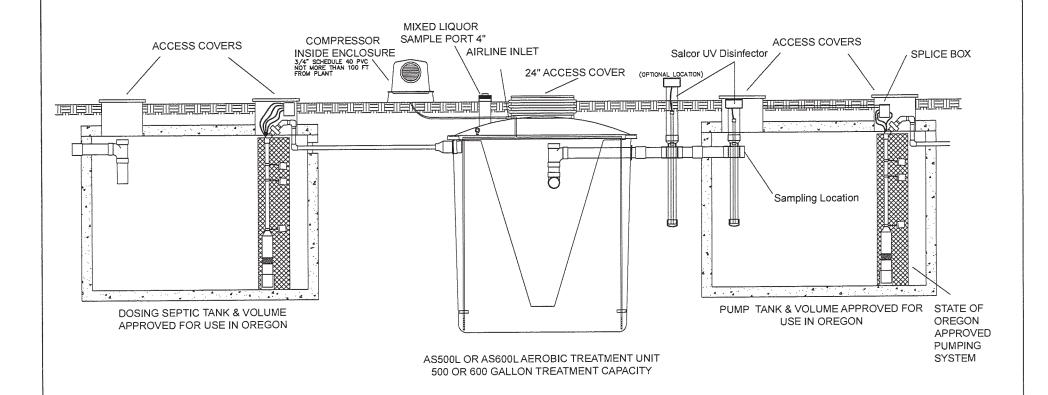

NOTES

- 1. ALL EXTERIOR PIPE SIZES AS PER OREGON REQUIREMENTS.
- 2. THE VOLUME OF THE SEPTIC TANK WILL BE AS REQUIRED IN OAR 340-071.
- 3. AS AN OPTION, THE COMPRESSOR, CONTROL PANEL, AND ENCLOSURE CAN BE MOUNTED REMOTELY PROVIDED THEY ARE WITHIN 100' OF THE TREATEMNT UNIT.
- 4. SALCOR UV NOT REQUIRED WITH TREATMENT STANDARD 1 APPLICATIONS.


The Aqua Safe® includes a Model 202FS-SA that de-activates the dosing pump in the event of an alarm condition, preventing the discharge of un-treated or partially-treated effluent.

ECOLOGICAL TANKS, INC 2247 HWY 151 NORTH DOWNSVILLE, LA 71234

Aqua Safe ® AS500L or AS600L + Salcor UV Disinfector w/ approved Dosing Septic Tank and approved Effluent Dosing Septic Tank

NO PART OF THIS DOCUMENT MAY BE REPRODUCED, STORED IN ANY RETRIEVAL SYSTEM, OR TRANSMITTED IN ANY FORM OR BY ANY MEANS, ELECTRONIC, MECHANICAL, PHOTOCOPYING, RECORDING OR OTHERWISE WITHOUT THE PRIOR WRITTEN PERMISSION OF ECOLOGICAL TANKS, INC.

SCALE: NTS DATE 4/22/21 DRAWING NO. AS500L or AS600L + SAL (5)

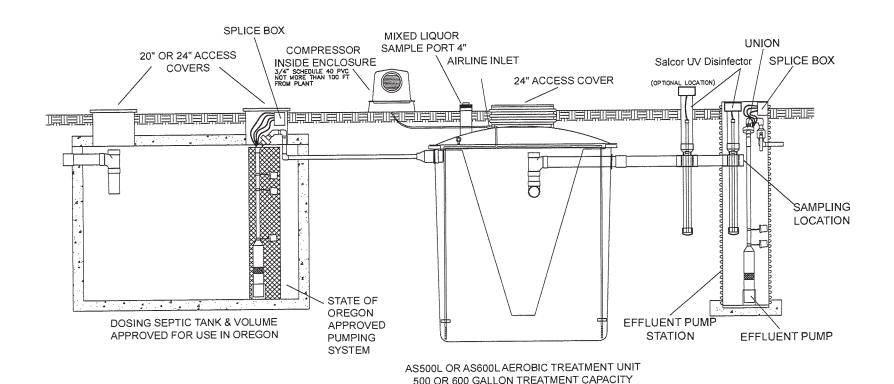

NOTES:

- 1. ALL EXTERIOR PIPE SIZES AS PER OREGON REQUIREMENTS.
- 2. THE VOLUME OF THE SEPTIC TANK WILL BE AS REQUIRED IN OAR 340-071.
- 3. AS AN OPTION, THE COMPRESSOR, CONTROL PANEL, AND ENCLOSURE CAN BE MOUNTED REMOTELY PROVIDED THEY ARE WITHIN 100' OF THE TREATEMNT UNIT.
- 4. SALCOR UV NOT REQUIRED WITH TREATMENT STANDARD 1 APPLICATION.


The Aqua Safe® includes a Model 202FS-SA that de-activates the dosing pump in the event of an alarm condition, preventing the discharge of un-treated or partially-treated effluent.

ECOLOGICAL TANKS, INC 2247 HWY 151 NORTH DOWNSVILLE, LA 71234

Aqua Safe® AS500L or AS600L + Salcor UV Disinfector w/ approved Dosing Septic Tank and Effluent Pump Vault

NO PART OF THIS DOCUMENT MAY BE REPRODUCED, STORED IN ANY RETRIEVAL SYSTEM, OR TRANSMITTED IN ANY FORM OR BY ANY MEANS, ELECTRONIC, MECHANICAL, ANY FORM OR BY ANY MEANS, ELECTRONIC, MECHANICAL, PRIOR WRITTEN PERMISSION OF ECOLOGICAL TANKS, INC.

SCALE: NTS DATE 4/22/21 DRAWING NO. AS500L or AS600L + SAL (4)

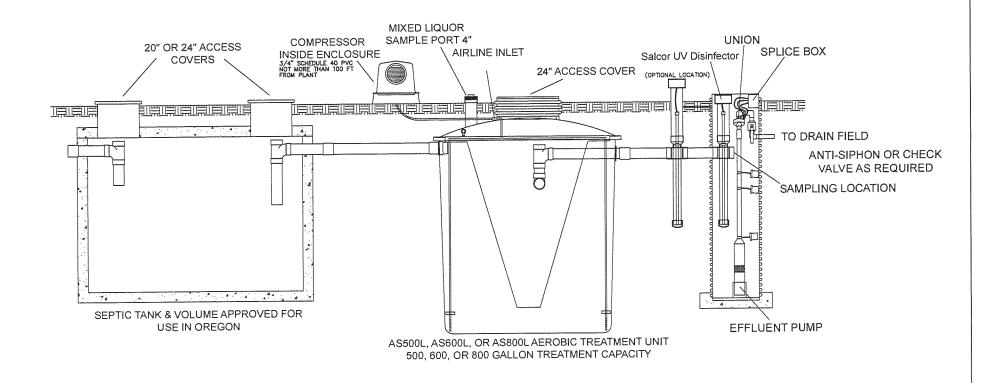

NOTES:


- 1. ALL EXTERIOR PIPE SIZES AS PER OREGON REQUIREMENTS.
- 2. THE VOLUME OF THE SEPTIC TANK WILL BE AS REQUIRED IN OAR 340-071.
- 3. AS AN OPTION, THE COMPRESSOR, CONTROL PANEL, AND ENCLOSURE CAN BE MOUNTED REMOTELY PROVIDED THEY ARE WITHIN 100' OF THE TREATEMNT UNIT.
- 4. SALCOR UV NOT REQUIRED WITH TREATMENT STANDARD 1 APPLICATION.

The Aqua Safe® includes a Model 202FS-SA that de-activates the dosing pump in the event of an alarm condition, preventing the discharge of un-treated or partially-treated effluent.

ECOLOGICAL TANKS, INC 2247 HWY 151 NORTH DOWNSVILLE, LA 71234 Aqua Safe® AS500L, AS600L, or AS800L + Salcor UV Disinfector w/ Effluent Pump Vault

NO PART OF THIS DOCUMENT MAY BE REPRODUCED, STORED IN ANY RETRIEVAL SYSTEM, OR TRANSMITTED IN ANY FORM OR BY ANY MEANS, ELECTRONIC, MECHANICAL, PRIOT OF THE MECHANICAL PRIOT OF THE WITHOUT THE PRIOT WRITTEN PERMISSION OF ECOLOGICAL TANKS, INC.

SCALE: NTS DATE 4/22/21 DRAWING NO. AS500L-AS800L + SAL (2)

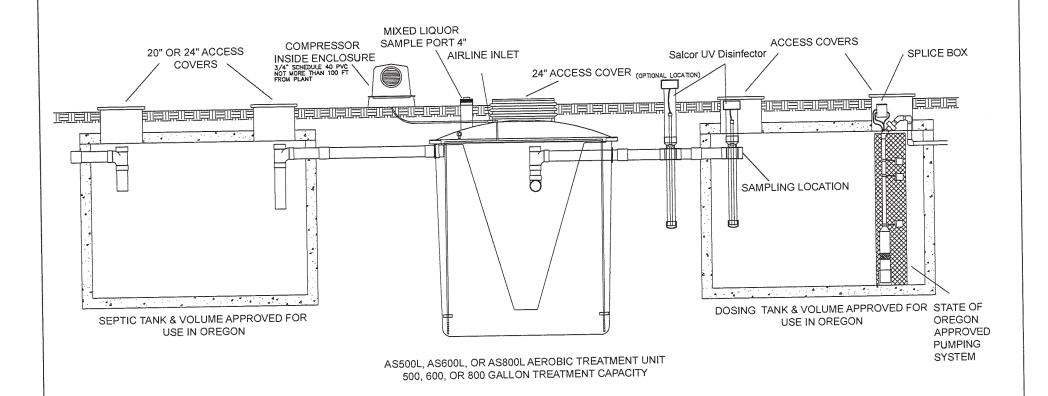

- 1. ALL EXTERIOR PIPE SIZES AS PER OREGON REQUIREMENTS.
- 2. THE VOLUME OF THE SEPTIC TANK WILL BE AS REQUIRED IN OAR 340-071.
- 3. AS AN OPTION, THE COMPRESSOR, CONTROL PANEL, AND ENCLOSURE CAN BE MOUNTED REMOTELY PROVIDED THEY ARE WITHIN 100' OF THE TREATEMNT UNIT.
- 4. SALCOR UV NOT REQUIRED WITH TREATMENT STANDARD 1 APPLICATIONS.

The Aqua Safe® includes a Model 202FS-SA that de-activates the dosing pump in the event of an alarm condition, preventing the discharge of un-treated or partially-treated effluent.

ECOLOGICAL TANKS, INC 2247 HWY 151 NORTH **DOWNSVILLE, LA 71234**


Aqua Safe ® AS500L, AS600L, or AS800L + Salcor UV Disinfector w/approved Effluent Dosing Septic Tank

NO PART OF THIS DOCUMENT MAY BE REPRODUCED, STORED IN ANY RETRIEVAL SYSTEM, OR TRANSMITTED IN ANY FORM OR BY ANY MEANS, ELECTRONIC, MECHANICAL, PHOTOCOPYING, RECORDING OR OTHERWISE WITHOUT THE PRIOR WRITTEN PERMISSION OF ECOLOGICAL TANKS, INC.

SCALE: NTS

DATE 4/23/21

DRAWING NO. AS500L-AS800L + SAL (3)

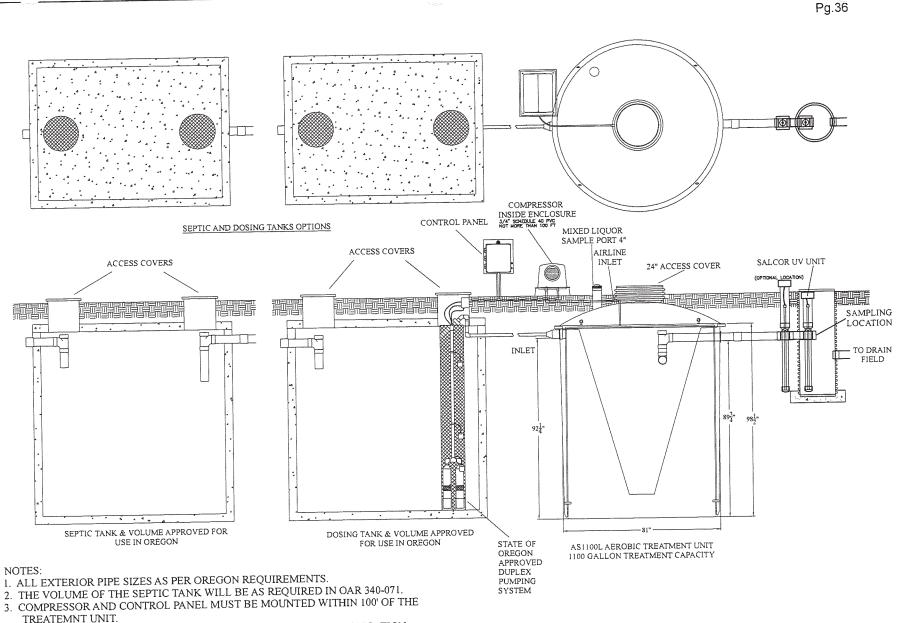


4. SALCOR UV NOT REQUIRED WITH TREATMENT STANDARD 2 APPLICATION.

ECOLOGICAL TANKS, INC 2247 HWY 151 NORTH DOWNSVILLE, LA 71234

AQUA SAFE® AS1100L + SALCOR UV UNT W/ OREGON APPROVED PRECEDING SEPTIC & DOSING TANKS

NO PART OF THIS DOCUMENT MAY BE REPRODUCED, STORED IN ANY RETRIEVAL SYSTEM. OR TRANSMITTED IN ANY FORM OR BY ANY MEANS, ELECTRONIC, MECHANICAL. PHOTOCOPYING, RECORDING OR OTHERWISE WITHOUT THE PRIOR WRITTEN PERMISSION OF ECOLOGICAL TANKS, INC.

SCALE: NTS DATE 4/22/21 DRAWING NO. AS1100L+SAL-1

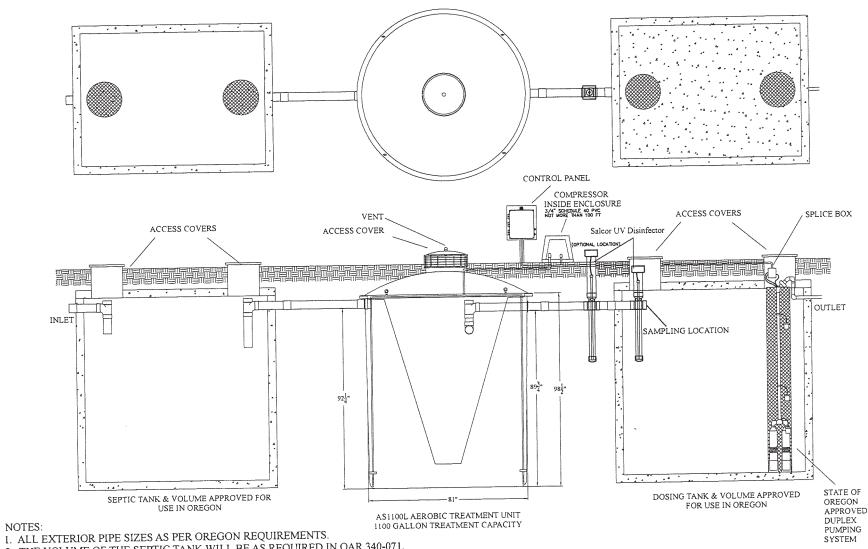

- 2. THE VOLUME OF THE SEPTIC TANK WILL BE AS REQUIRED IN OAR 340-071.
- 3. THE VOLUME OF THE DOSING TANK WILL BE AS REQUIRED IN OAR 340-071.
- 4. COMPRESSOR AND CONTROL PANEL MUST BE MOUNTED WITHIN 100' OF THE TREATEMNT UNIT.

5. SALCOR UV UNIT NOT REQUIRED WITH TREATMENT STANDARD 2 APPLICATION.

ECOLOGICAL TANKS, INC 2247 HWY 151 NORTH **DOWNSVILLE, LA 71234**


AQUA SAFE® AS1100L + SALCOR UV DISINFECTOR W/ OREGON APPROVED SEPTIC TANK & DUPLEX HIGH HEAD PUMP STATION

NO PART OF THIS DOCUMENT MAY BE REPRODUCED, STORED IN ANY RETRIEVAL SYSTEM, OR TRANSMITTED IN ANY FORM OR BY ANY MEANS, ELECTRONIC, MECHANICAL, PHOTOCOPYING, RECORDING OR OTHERWISE WITHOUT THE PRIOR WRITTEN PERMISSION OF ECOLOGICAL TANKS, INC.

SCALE: NTS

DATE 4/22/21

DRAWING NO. AS1100L+SAL-2

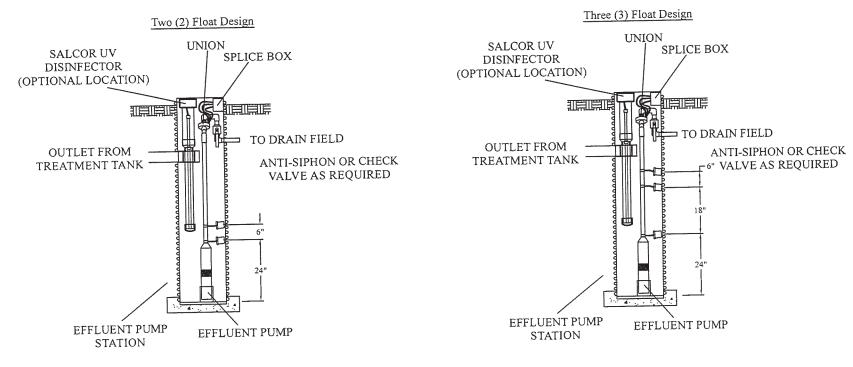

Pump Down Volumes

18" Diameter

24" Diameter

30" Diameter

36" Diameter

1.1 gallons/inch

2.0 gallons/inch

3.1 gallons/inch

4.4 gallons/inch

NOTES:

1. ALL EXTERIOR PIPE SIZES AS PER OREGON REQUIREMENTS.

2. THE VOLUME OF THE SEPTIC TANK WILL BE AS REQUIRED IN OAR 340-071.

ECOLOGICAL TANKS, INC 2477 HWY 151 NORTH DOWNSVILLE, LA 71234

SPECIFICATIONS OF PUMP VAULT FOR USE WITH AQUA AIRE® AND AQUA SAFE®

NO PART OF THIS DOCUMENT MAY BE REPRODUCED, STORED IN ANY RETRIEVAL SYSTEM. OR TRANSMITTED IN ANY FORM OR BY ANY MEANS. ELECTRONIC, MECHANICAL, PHOTOCOPYING, RECORDING OR OTHERWISE WITHOUT THE PRIOR WRITTEN PERMISSION OF THE ORIGINAL TANKER BYCO.

SCALE: NTS DATE 3/5/2018

DRAWING NO. PVO-ASAA

III. AQUA SAFE® RECOMMENDED PLANT INSTALLATION INSTRUCTIONS

- 1. Inspect entire treatment plant and component parts.
- 2. Select location of plant site which is accessible to the home sewer discharge line, at least ten (10) feet from the home foundation, in an area that will not receive vehicular traffic. Prepare an excavation site by digging a hole at least one (1) foot larger than the treatment plant and a depth that will allow for sufficient coverage leaving approximately three (3) inches of the inspection port to extend above normal ground level. The depth of the plant will be controlled by the depth of the building sewer outlet line plus the amount of proper fall required from the building sewer outlet to the inlet invert of the plant. The prepared excavation must have a solid, level bottom that will eliminate plant settling. Additionally, the bottom of the excavated hole must be free of rocks or sharp objects. **Aqua Safe** plants can be installed either on a bed of sand or undisturbed soil to provide a solid flat base.
- 3. Utilizing lifting lugs provided, carefully place the plant in the excavation. Ensure that the inlet line slopes down toward the plant and the outlet line slopes down away from the plant. Ensure that the plant is level to within one (1) inch, edge to edge. Aqua Safe® wastewater treatment plants should only be connected to properly trapped and vented plumbing systems in compliance with state and local plumbing codes.
- 4. Position the inlet and outlet lines and make the necessary connections. Provide clean-outs at the building sewer tie-in, any changes in direction of flow and at intervals as required by State/local codes when using four (4) inch piping. The inlet line must be inserted and glued into the inlet elbow and the discharge must be inserted and glued into the outlet coupling. Open the inspection port on top of the plant and make sure the discharge tee assembly is level and centered in the clarifier prior to connecting discharge piping. Fill the tank with water to the point of flowing discharge before backfilling. Backfill evenly around the plant, up to the bottom of the inlet and outlet piping, taking care not to damage the tank or dislodge the piping. Backfill material must be void of rocks, gravel, heavy clay or any type of material which might damage the tank.
- 5. If multiple tanks are installed in the same excavation, position the tanks as close together as possible. Preferably, they should be a minimum of twelve (12) inches and not more than twenty-four (24) inches apart. Provide a minimum fall of at least 1/8 to 1/4 inch per foot for the piping connecting the tanks.
- 6. The aerator compressor must be installed in a well ventilated, relatively clean and dry location. Install the aerator compressor on the treatment plant's tank top or at a remote location no more than one hundred (100) feet from the treatment plant. The aerator compressor is supplied complete with all discharge fittings. Install ¾ inch schedule 40 PVC piping (supplied by others) between the aerator and treatment plant. Be careful not to allow any debris, dirt or mud in the airline during installation. Provide a minimum of twelve (12) inches ground cover over the ¾ inch schedule 40 PVC air piping.
- 7. The electrical controls for the aerator compressor, visual and audible alarms for compressor failure and high-water conditions, dosing pump and/or timer are contained in a weather proof enclosure. Install the enclosure in any above ground area where the warning light is visible to the owner during the course of a normal day's activities. Install the control box be at least six

- (6) inches above ground level and in view of the aerator compressor housing. All electrical wiring must comply with applicable standards and shall conform to the requirements of the most current revision of the National Electrical Code. All electrical components not supplied must comply with U.L. standards. We recommend that all electrical connections be made by a licensed electrician.
- 8. Install electrical wiring (provided by others) to interconnect the aerator compressor and alarms to the electrical control panel. (Reference applicable field wiring diagrams.) Provide a minimum of twelve (12) inches of ground cover over underground electrical conduit and wiring.
- 9. If required, install the application pump in the pump tank. Most aerobic system designs that utilize a pump with the method of effluent disposal, such as low-pressure dosing, should include the proper sized pump for the job. If not, once the pumping conditions are determined, selection of the right pump will be determined by two factors, pump capacity and total head needed. You must match the pump as closely to your conditions as possible to get maximum pump efficiency and dependable operation. Install and set the float switches to the appropriate level to comply with design and state requirements.
- 10. Run approved conduit and wiring to the pump tank from the control panel and have a qualified electrician make wiring connections. All conduit running from the pump tank to control panel must be sealed with conduit sealant to prevent moisture or gases from entering the panel.
- 11. The aerator compressors used on Aqua Safe_® wastewater treatment plants run continuously. They provide relatively quiet, energy efficient operation. Once properly connected, the electrical control box is to be closed. Operate the aerator compressor by placing the on/off electrical circuit (provided by others) in the ON position.
- 12. Turn on aerator compressor and check all air piping and fittings for leaks. This can be accomplished by preparing a saturated solution of soap and water and applying to entire run of pipe and fittings. If a leak is detected, effect repairs.
- 13. Carefully backfill all underground lines and the rest of the plant's excavation in a manner which will not cause damage to the completed installation.
- 14. The Aqua Safe® plant is ready to receive incoming sewage.

IV. AQUA SAFE® PLANT START UP

Initially the Aqua Safe® wastewater treatment plant is filled with clean water, usually from an owner's water supply. As stated in the installation instructions, once all proper connections have been completed and it is filled with water and the aerator compressor turned on, the system is now in operation. For the treatment plant to be biologically stable, it will take from four (4) to twelve (12) weeks after first using the plant to develop a population growth of microorganisms (bacteria). It is these bacteria which make the treatment system operate.

V. OWNER MAINTENANCE, CARE AND OPERATION INSTRUCTIONS

Aqua Safe® home wastewater treatment plants have been designed and built by Ecological Tanks, Inc. to provide long term, reliable and cost-efficient service. Our treatment plants will operate with a minimum amount of attention.

If service is required, reference the system's DATA PLATES located on the **Aqua Safe** control panel or aerator compressor for the plant's model number, the name, address and phone number of the local service person that can provide service. Perform the following procedure on a routine basis to insure proper plant operation:

DAILY: Check warning light and audible alarm located on the plant's control panel for air supply malfunction or in system high water indication. If an alarm on condition is observed, it is an indication of malfunction. First check the electrical circuit providing power to the system to insure the circuit is closed. Check the aerator compressor to be sure it is operating. Check for over heating, excessive vibrations and unusual noises. If aerator compressor failure is observed, call your service provider for service. After a power outage, an alarm condition may exist. Should an alarm remain on for more than thirty (30) minutes after power is restored, contact your local service provider to report the alarm.

WEEKLY: Check the treatment plant for offensive odor. If present call for service.

PERIODICALLY: Check and clean the air filter on aerator compressor. Rinse with warm water to clean if necessary. Make sure filter is dry and re-install on aerator compressor.

RECOMMENDED: Frequency of solids removal is no more often than every two (2) to five (5) years. Determination of the need for pumping can be made only by a trained service person by testing the tank contents and/or effluent. Normally, the **Aqua Safe®** wastewater treatment plant should be pumped when the settled solids are approximately sixty (60) percent of the total volume.

WARNING -Hydraulic displacement and tank flotation may occur whenever tanks are pumped. Upon completion of pumping, tank <u>must</u> be refilled with water. Additionally, care should be taken not to damage internal component parts. A certified **Aqua Safe** service technician should oversee tank pumping.

VI. OWNER'S RESPONSIBILITY

It is the *owner's responsibility* to operate the **Aqua Safe**® wastewater treatment plant to the best of their ability. To keep maintenance to a minimum and ensure high effluent quality, do not permit the following items to enter the treatment plant:

- Strong disinfectants or bleaches, other than small amounts used in day-to-day house cleaning and laundries. Recommended detergents are low-sudsing, low phosphates and biodegradable. Recommended cleaning products are non-chlorine, non-toxin, non-corrosive and biodegradable. Anti-bacteria soaps should be avoided.
- 2. Backwash discharge from any type of water softeners.

- 3. Citrus products, coffee grounds, chemical wastes, paint thinners, oils or grease (such as used cooking grease), pet shampoo, pet dip disinfectant, pesticides, herbicides, automotive fluids or any other toxins.
- 4. Disposable diapers, tampons, sanitary napkins, large quantities of paper products, tobacco products or similar items. Home brewery waste, strong medicines and antibiotics.
- 5. Discharging waste material from a garbage disposal is not recommended without the use of a trash trap or pretreatment tank preceding the **Aqua Safe** plant. Food waste represents additional loading the aerobic treatment unit would have to digest, increasing pump out frequencies.
- 6. The Aqua Safe⊕ wastewater treatment plant is designed for the treatment of domestic wastewater and nothing else should go into it. During extended period of intermittent or non-use, such as vacation time, the aerobic bacteria inside the plant will decrease due to no food in the form of incoming wastewater. The treatment plant will become biologically stable again soon after the resumption of normal loading. The aerator compressor should be left on during periods of vacation time. During extended periods of absolute non-use (3 months or longer) remove, clean and store the compressor with the compressor's inlet and outlet sealed. Additionally, cap the air-line piping to prevent debris from entering the air distribution system.

The Aqua Safe® plant will not perform to its fullest capabilities if subject to hydraulic overloading. This condition exists whenever excessive water, above the plants designed treatment capacity, is allowed into the plant. Leaking plumbing fixtures or excessive water use may cause this condition. Hydraulic overload may also occur on wash days, when multiple loads of laundry are washed in succession.

Ecological Tanks, Inc. is not We cannot control the loading of substances in our plants that may upset its biological balance. We can only provide a complete owner's manual which outlines materials that should be kept out of the treatment plant. User operation instructions must be followed or warranties are subject responsible for the infield operation of our plants. The proper operation of this wastewater treatment plant depends upon proper organic and hydraulic loading of the plant, to invalidation.

WARNING! Ants and rodents are destructive to the mechanical and electrical equipment on wastewater treatment plants. Care should be taken to prevent infestation of ants near the plant. Damage or destruction of mechanical or electrical equipment by ants or rodents is not covered under manufacturer's warranty.

Any and all safety requirements such as the electrical wiring, blower operation or plant discharge concerning the owner, their families, friends, or guests is the sole liability of the owner (see warranty and service policy).

The electrical control panel contains a schematic for the system. However, the electrical control panel is sealed and contains no user serviceable parts. Test and alarm silence switches are located on the outside of control panel.

WARNING! Service to the electrical control panel by a non-qualified person may result in an electrical shock hazard resulting in serious injury or death. If service is required contact your local authorized installer representative or maintenance provider.

VII. INSTALLER/MAINTENANCE PROVIDER OPERATION, REPAIR AND TROUBLESHOOTING

Previous sections in this manual have covered the **Ecological Tanks**, **Inc. Aqua Safe**® system's functions, specifications, design, proper installation procedures, start up, owner care and operation instructions. If at this point, you are totally familiar with the material already covered, you should read it again.

Please pay particular attention to the preceding section titled Owner's Responsibility. This section covers information critical to the plant's proper loading and function. You will find that this same information is listed in the **Ecological Tanks, Inc. Aqua Safe** Owner's Manual. Your assurance of the owner's receipt of their manual and the explanation of the manual's contents are most critical to the plant's proper operation.

You will find, in the following sections of this manual, the Initial Service Policy. It covers information required of you as a maintenance provider in order for you to provide service in compliance with NSF/ANSI Standard 40. Additionally, most states have added to the requirements of this policy. You must know and adhere to all other regulatory agency requirements concerning mechanical plant service/maintenance standards. Ecological Tanks, Inc. Aqua Safe wastewater treatment plants should be inspected every six months for proper operation. Two years of maintenance is provided as a part of the systems certification requirements. Ongoing maintenance is usually part of a service agreement maintained between an owner and maintenance provider. Inspections should include any necessary adjustment of electrical controls and servicing of the component parts and should include a visual check of hoses, wires, leads, contacts, cleaning of filters, removal of organic particles, and testing of alarms to ensure proper function. An effluent quality inspection consists of a visual check for color, turbidity, scum overflow, and an examination for odors. A mixed liquor inspection may be necessary if the plant is not performing properly or if offensive odors are present. If any improper operation is observed which cannot be corrected at that time, the user shall be notified in writing immediately. This notification shall advise the owner of the problem, if it is covered by the warranty, if not, the cost related to correcting the problem and estimated date for correction of said problem.

VII-1. EXAMPLE OF A ROUTINE MAINTENANCE SERVICE CALL

First check the system's control panel for any alarm or failure indication. Check the panel to insure proper incoming power by testing the incoming power supply. If you know power is incoming into the control panel, check the circuit feeding the control panel. Next, check the aerator simply to ensure that it is running and then go directly to the treatment plant for an effluent quality inspection as outlined in the service policy section. At this point pay particular attention to odors you notice at the plant (or pump tank if applicable). You may notice an earthy smell which is nothing more than carbon dioxide gas emitted by the aerobic bacteria in the plant. There may be a sweet smell or no smell at all and that's good. Should you experience an obnoxious odor, something is wrong. Access the aeration mixing compartment, if necessary, to examine the mixed liquid and air diffusion system.

Return to the control panel, check for proper functions as outlined in this manual. Also, reference the troubleshooting guidelines covered on page 45. Before servicing the control panel and alarm system, disconnect power to the control panel.

Clean or replace the aerator compressor air filter at this time. If you experienced an offensive odor when at the plant and heard little or no bubbling, finding a clogged or extremely dirty air filter may be the problem. Turn on the aerator at this time and check for any air leak between the aerator and the 3/4" schedule 40 PVC piping. If a leak is detected, effect repair. If a leak is not detected, the following steps should be taken.

Remove the aerator from the rubber hose connection and install a low-pressure gauge between the PVC piping and aerator. Turn on the aerator and note the pressure. If the line pressure is below 1.5 P.S.I., then there is a leak between the aerator and the air distribution system in the treatment plant or the aerator's diaphragm is ruptured. (See the aerator compressor repair section.) Determine the cause-and-effect repairs at this time. If a pressure above 3.5 P.S.I. is noted, the air system piping diffuser assembly is blocked. You can clear the air distribution system's blockage by charging the air distribution piping with compressed air (no more than 80 P.S.I.). Re-check the line pressure after any maintenance procedure to the plant's air distribution piping to insure the correct pressure range. The normal line pressure should be between 1.83 P.S.I. and 2.85 P.S.I.

V11-2. SCHEDULE OF ROUTINE SERVICE AND MAINTENANCE EVENTS

Routine Inspections	6 months (or
2.0 c.	as required by state/local agency)
Air Filters Cleaning/Replacement	6 months
Compressor Diaphragm Replacement	
Compressor Replacement	6-8 years
Removal of Residuals from ATU/pre-tank	2-5 years
Replacement of UV Bulbs (if applicable)	2 years

VII-3. AERATOR COMPRESSOR REPAIR

Linear aerator compressors (See Page 43) are used on all models of the $Aqua\ Safe_{\circledast}$ wastewater treatment plants. They provide quiet energy efficient operation. All aerator compressors on all models of the $Aqua\ Safe_{\circledast}$ aerobic wastewater treatment plants run continuously.

Periodical aerator compressor maintenance will help you to operate the aerator in the optimum condition and insure longer aerator life. Air filters should be cleaned every six months and replaced as necessary. **Ecological Tanks, Inc.** recommends that the air filters be replaced once a year. The plant's air distribution piping pressure should be measured at least once per year. Aerator compressors should be operated at the recommended output pressure range which is between 1.5 and 3.5 P.S.I. Aerator life is shortened if operations outside of the specified pressure ranges occur.


Ecological Tanks, Inc. recommends the diaphragm blocks on linear aerator compressors be replaced every three years. Referring to Page 40, note the following text for diaphragm block replacement procedures:

LINEAR COMPRESSOR HEAD AND DIAPHRAGM REPLACEMENT

- 1. Remove linear blower from electrical power and move to a well-lit spot.
- 2. Remove the top plastic cover and discard the filter element.
- 3. Turn the blower over and remove (4) screws using either a #2 Phillips screwdriver or a 10 mm socket.
- 4. Remove the top housing and internal filter.
- 5. On all linear compressors, remove the drive cover by taking out (4) Phillips screws.
- 6. Carefully, inspect the shuttle assembly and electric coils. Any damage to these components will require replacing the linear blower.
- 7. Using a pair of pliers, slide the hose clamp down the discharge hose and remove the hose from the head assembly.
- 8. Remove the head assembly by taking out (4) Phillips screws and separating the head from the diaphragm casing by prying the two pieces apart at the notch in the head.
- 9. Remove the diaphragm lock nut and washer. Slide the diaphragm block off the shuttle stud. **NOTE:** On the Gast units only, the diaphragm ring will also be removed during this operation.
- 10. Install the new diaphragm and causing by sliding the diaphragm over the shuttle stud and centering the diaphragm casing in the housing. Install the washer. Place (1) small drop of Loctite thread lock on the end of the stud and install the nut. Tighten to 14 in. lbs.
- 11. Install a new head assembly by locating the head over the diaphragm casing and tightening the (4) Phillips screws.
- 12. Slide the discharge hose back on the head and replace the clamp.
- 13. Follow procedure #7 thru #12 for the opposite side.
- 14. Install the internal filter and replace the blower cover.
- 15. Install the (4) Phillips screws, replace the filter element and replace the filter cover.
- 16. Return the unit to service.

HiBlow (HP) and Jeffe Aire (JA) Linear Compressors

REPAIR PARTS

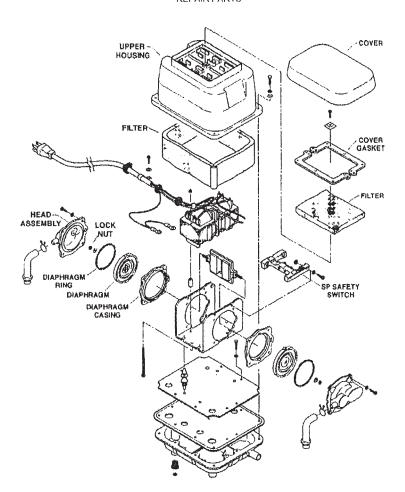

AERATOR SPECIFICATIONS

Aqua Safe® aerators for use with all models. All aerators listed are 115 Volt, 60 Hertz and Single Phase.

Models: AS500, AS500EZ, AS500L, AS500L EZ Agua Safe® 500 gpd Designation - ASC2532

Jefe Air Model JA380- Linear - 2.0 amps/76 watts/ 3.9 CFM open flow HiBlow Model HP80- Linear - 2.0 amps/76 watts/ 3.9 CFM open flow

Model AS600, AS600EZ, , AS600+4 NR, AS600+5 NR Aqua Safe® 600 gpd Designation - ASC3342

Jefe Air Model JA400- Linear - 2.0 amps/76 watts/ 4.0 CFM open flow HiBlow Model HP80- Linear- 2.0 amps / 76 watts / 3.9 CFM open flow

Model AS600L, AS600L EZ Aqua Safe® 600 gpd Designation - ASC3352

Jefe Air Model JA420- Linear - 2.0 amps/90 watts/ 4.2 CFM open flow HiBlow Model HP100- Linear- 1.55 amps / 90 watts / 4.2 CFM open flow

Models AS800L, AS800L EZ Aqua Safe® 800 gpd Designation - ASC5082

Jefe Air Model JA700- Linear - 2.1 amps/125 watts/ 8.6 CFM open flow HiBlow Model HP150- Linear - 2.1 amps / 125 watts / 8.6 CFM open flow

Models AS1100L, AS1100L EZ Aqua Safe® 1100 gpd Designation - ASC7510

Jefe Air Model JA800- Linear - 4.3 amps/225 watts/ 10.5 CFM open flow HiBlow Model HP200- Linear - 4.3 amps / 225 watts / 10.5 CFM open flow

VII-4. METHODS FOR EVALUATION OF EFFLUENT AND MIXED LIQUOR

Problem	Possible Cause	Corrective Action
Offensive odor from plant and effluent	Aerator or air piping defective, leaking or clogged	Check aerator, air piping and alarm system
Murky to gray mixed liquor with semi-clear effluent having a sour odor	Plant starving due to infrequent loading, hydraulic overloading, or oversized pretreatment tanks resulting in totally anaerobic, or low BOD influent	Confer with homeowner regarding loading. Remember, it may take 4 to 12 weeks for a new plant to start.
Black colored, mixed liquor and effluent having a totally septic odor void of dissolved oxygen, having an approximate pH between 6.5 and 8	Plant receiving little or no aeration due to defect in aerator or air piping	Check aerator, air piping and alarm system
Black colored, mixed liquor and black-tinted effluent having an offensive odor and acidic pH	Plant loaded or dosed with influent that prohibits growth of aerobic bacteria	Confer with homeowner regarding loading. Adjust pH to between 6.5 and 8.5; dose system with approved bacterial additives to help restart micro-bacterial growth or pump tank for fresh start
Brown mixed liquor with a viscous, brown foam having an obnoxious odor in the mixing zone with semiclear effluent high in TSS	Developed population of filamentous micro-organisms in aeration zone due to low food to micro-organisms ratios, the presence of toxins or improper pH level.	Confer with homeowner regarding proper plant loading. Adjust pH to between 6.5 and 8.5. Dose plants mixing zone with approved bacterial additive
Chocolate-brown mixed liquor with clear effluent quality having only a slight earthy smell in mixing zone	Plant working properly with effluent pH between 6.5 and 8.5 and D.O. level between 1 and 5.5 mg/L	None required

VIII. EFFLUENT SAMPLING REQUIREMENTS

When properly loaded, operated and maintained, the Aqua Safe® wastewater treatment plant should provide an effluent quality consistent with the E.P.A. secondary treatment guideline parameters. The expected final discharge from the plant should provide an effluent quality of:

less than	25 mg/l.	CBOD ₅
less than	30 mg/l/	TSS
pH of	6 to 9	

Test results conducted by Baylor University's Department of Environmental Studies in accordance with NSF/ANSI Standard 40 requirements showed the **Aqua Safe®** wastewater treatment plant to have a 30 day effluent average of:

2.37	mg/l.	CBOD ₅
2.11	mg/l.	TSS

Ecological Tanks, Inc. recommends that <u>ALL</u> final effluent samples be taken in the effluent discharge line or the effluent pump discharge line at a sampling port designed for that purpose. We recommend allowing the effluent to flow through the discharge pipe for a minimum of two (2) minutes before taking the sample.

VIII-1. SAMPLING AND TESTING PROCEDURES FOR BOD5 OR TSS

- 1. Effluent grab samples to be analyzed for BOD₅ or TSS should be done by a certified testing lab. The certified lab should provide you with information concerning proper sample collection to include volume, storage and labeling of sample. For a fee, most labs will provide the glass or plastic bottles to be used.
- 2. Always follow your testing lab's instructions concerning proper sample labeling, collection and storage.

For the referenced sample collection in this section, the testing lab's minimum instructions should be:

- A. Label each sample to include:
 - 1. Name and physical address of owner
 - 2. Time and date of collection
 - 3. Desired test
 - 4. Name of person collecting sample
- B. Collect samples only in clean glass or polyethylene bottle or jar at a volume specified by the lab.
- C. Store samples in a cooler to near freezing temperature as soon as samples are collected.
- D. Deliver samples for analysis within six (6) hours of collection.

3. Activate the application pump and collect the sample from the sample port in the pump tank or from fresh flow in the effluent discharge line after the disinfection device.

VIII-2. TESTING FOR SOLIDS REMOVAL

- 1. As previously noted in other sections of this manual, a sample of mix liquor should be taken from the aerobic plant's aeration mixing compartment to determine the suspended solids content of the aeration compartment.
- 2. Using a clear glass or plastic graduated cylinder, let the sample settle for thirty (30) minutes. If the settled amount of suspended solids is greater than sixty percent (60%) after thirty (30) minutes, the aerobic tank should be pumped out.

VIII-3. OTHER TESTING

- 1. To determine the composition of the aerobic plant's influent wastewater strength, collect a grab sample from the flow between the pre-treatment tank and aerobic treatment plant.
- 2. Samples should be taken from fresh flow directly out of the pre-tank's outlet baffle. Refer to information covered earlier in this section for proper handling of a sample from the job site to a certified testing lab.
- 3. Influent grab samples, at a minimum, should be analyzed for BOD₅, TSS, COD and pH. A pH test can be done on the job site by following the simple instructions with your pH test kit. However, BOD₅, TSS and COD tests should be conducted by a certified lab.
- 4. The need to determine the concentration of other influent contaminates may arise. Collect, handle and test the sample in the same manner as outline in this section.
- 5. Constituent concentrations in typical residential wastewater per Table 3-7 as listed in the USEPA Onsite Wastewater Treatment Systems manual are:

BOD ₅	155 to 286 mg/l.
TSS	155 to 330 mg/l.
COD	500 to 660 mg/l.
рН	6 to 9

IX. ORDERING OF SYSTEMS, PARTS AND MANUALS

Ecological Tanks, Inc. Aqua Safe® maintains ample supplies of parts to meet the needs of new sales, replacement parts, warranty parts and manuals. Please feel free to call us or your local distributor so we can help meet these needs.

Troubleshooting Guidelines for Control Panels

Note: Power must be on to test horn and alarm light.

Alarm Horn

Pulling the alarm test switch, turning the compressor circuit breaker "OFF", or activating the alarm float should turn on the alarm horn. If the horn does not sound, replace with horn of same type.

Alarm Light

Pulling the alarm test switch, activating the alarm float, or turning the compressor circuit breaker "OFF" should turn on the alarm light. If the light does not activate, replace bulb with the same type.

Circuit Breakers

Check the circuit breaker for proper resistance reading using the following procedures:

- 1. With power "OFF", isolate the circuit breaker by disconnecting the load side wires.
- 2. Place the ohmmeter leads across the corresponding line and load terminals.
- 3. With the ohmmeter on the RX1 scale and the breaker in the "OFF" position, the reading should be infinity (very high resistance). With the breaker in the "ON" position, the reading should be nearly zero ohms (very low resistance). If the readings are not as stated, replace the circuit breaker with one of the same ratings.

Note: Readings may vary slightly depending on the accuracy of the measuring device.

Air Switch

If lamp and horn are on and pump in pump tank is performing normal:

- 1. Disconnect air line at fitting at bottom of control panel and feel for air coming out of line.
- 2. If air supply is normal, then air switch is malfunctioning. Replace switch through manufacturer's stock.

24 Hour Clock Timer

Clock not running

- 1. Check for input power to the control panel.
- 2. Check all terminals for secure connections.
- 3. Check breaker to see that is in "ON" position.
- 4. If no circuit fault is evident, replace clock. Clock may be obtained through manufacturer's immediate stock.

Pump Test Switch

Switch not working

- 1. Turn power to "OFF". Disconnect both leads to the switch.
- 2. Connect one test lead from an ohmmeter set on RX1 to one post on the pump test switch.
- 3. Connect the other lead from the same ohmmeter to the other post of the pump test switch.
- 4. Pull on the toggle of the pump test switch.

Note: The meter needle should deflect across the entire scale. If the needle does not deflect or reads open, replace the switch with one of the same type and rating.

Test/Mute Switch

Switch not working

- 1. Turn Off power. Disconnect all leads from the "TEST/MUTE" switch.
- 2. Connect one lead from an ohmmeter set on RX1 to the center post on circuit 1.
- 3. Connect the other lead from the ohmmeter to the lower or second post in circuit 1.
 - A. With the toggle in the "OFF" or "MUTE" position there should be no deflection of the needle on the ohmmeter.
 - B. With the toggle in the center position, the needle on the ohmmeter should deflect across the entire scale.
 - C. By pulling the toggle into the "TEST" position, the needle on the ohmmeter should stay in the full deflection position.
- 4. Disconnect both leads from the switch.
- 5. Connect one lead from an ohmmeter set to RX1 to the center post of circuit 2 on the "TEST/MUTE" switch.
- 6. Connect the other lead from the same ohmmeter to the lower or second post of circuit 2.
 - D. With the toggle on the "OFF" or "MUTE" position there should be no deflection of the needle on the ohmmeter.
 - A. With the toggle in the center or normal position there should be no deflection of the needle on the ohmmeter.
 - B. By pulling the toggle into the "TEST" position, the needle on the ohmmeter should deflect across the entire scale.

Note: If results other than those just described are attained, replace the "TEST/MUTE" switch.

Plant Controls

Check the floats throughout their entire range of operation. Clean, adjust or replace damaged floats. The float resistance can be measured to determine if the float is operating correctly or is defective by using the following procedures:

- 1. Isolate the float by disconnecting one or both of the float leads from the float terminals.
- 2. Place one ohmmeter lead on one of the float wires and the other ohmmeter lead on the other float wire.
- 3. Set the ohmmeter dial to read ohms and place on the RX1 scale. With the float in the "OFF" position, the scale should read infinity (very high resistance). Replace the float if you do not get this reading. With the float in the "ON" position the scale should read nearly zero (very low resistance). Replace float if you do not get this reading.

Note: Readings may vary slightly depending on the length of wire and accuracy of the measuring device.

LIMITED WARRANTY

Ecological Tanks, Inc., Aqua Safe® (hereinafter identified as manufacturer) warrants each Aqua Safe® wastewater treatment plant to the original purchaser only to be free from defects in materials and workmanship from the date of installation by an authorized dealer/installer for a period of two (2) years. Manufacturer warrants fiberglass tanks, for a limited period of five (5) years, to be free from defects in material and workmanship. Electrical controls, float switches and application pumps provided by the manufacturer are warranted for two (2) years. Concrete tanks are limited to two (2) years from date of installation. When properly installed and registered with the manufacturer, the manufacturer's sole obligation under this limited warranty is as follows:

To repair or exchange any components, F.O.B. factory, that in the manufacturer's judgment is defective, provided that said component part has been paid for and is returned through an authorized dealer, prepaid. The warrantee must specify the nature of the defect in writing to the manufacturer. The **limited warranty** makes no provision for any informal dispute settlement agreement.

The limited warranty does not cover any Aqua Safe® wastewater treatment plant that has not been properly installed, damaged due to altered installation or improper wiring or overload protection, flooded by any external means, disassembled by any unauthorized person, filled with anything other than normal household wastewater or damaged by an act of nature. The limited warranty does not cover damages or defects caused by ants, insects or rodents to any component part of the Aqua Safe® wastewater treatment plant.

No warranty is made as to the field performance of any system. The **limited warranty** applies only to the **Aqua Safe®** wastewater treatment plant itself and does not include any of the purchaser's plumbing, drainage and/or disposal system, house wiring or the installation of the **Aqua Safe®** treatment plant.

The manufacturer reserves the right to replace any component part covered under this **limited warranty** with a component part, which in the manufacturer's judgment is equivalent to the part being replaced. The manufacturer claims no responsibility for any delays or damages caused by defective components or materials which cause losses incurred by interruption of service or for repairs or replacements of component parts covered by the **limited warranty**.

SALCOR INC.

P. O. Box 1090 Fallbrook, CA 92088-1090

Telephone: (760) 731-0745 Fax: (760) 731-2405

INSTALLATION MANUAL

UV DISINFECTION UNIT MODEL 3G

February, 2011

I. INSTALLATION INSTRUCTIONS

WARNING! Improper connection of the appliance grounding conductor can result in the risk of electric shock.

Check with a qualified electrician or service representative if you are in doubt about whether the appliance is properly grounded.

Open and carefully unpack the shipping carton. Check for any damage that may have occurred in shipping. If there are any problems, call *SALCOR INC*. at 760-731-0745 or fax to *SALCOR INC*. at 760-731-2405 and explain the problem(s).


The following list describes the components that are contained in the shipping carton.

- 1. Riser pipe: Four-inch diameter ABS pipe. The one-inch PVC bubble-wrapped insertion and removal handle containing the UV lamp is packed inside the riser pipe.
- 2. Disinfection chamber: three-inch diameter ABS pipe with 4-inch inlet and outlet hubs.
- 3. Disinfection subassembly consisting of an anodized aluminum frame supporting a Teflon ® sleeve containing a pure fused quartz tube. This complete item is packed inside of the three-inch disinfection chamber.
- 4. One-inch White PVC handle which is used for inserting and removing the disinfection subassembly.
- 5. Long Life UV lamp packed inside of the PVC handle.
- 6. Electrical subassembly junction box (rated 6P) with pre wired alarm board, electronic ballast, and the cable supplying power to the UV lamp.
- 7. Two 4-inch Schedule 40 ABS pipe couplings.
- 8. Watertight connection(s) for bringing the power and alarm wires into the junction box.

There will be some additional items needed for installation, which are:

- 1. ABS cement (also multipurpose cement if bonding to PVC pipe)
- 2. Teflon tape
- 3. Isopropyl (rubbing) alcohol
- 4. Glycerin (available from drug stores)
- 5. Power and Alarm Wires
- 6. Power and Alarm Wire Watertight Conduit for connecting to the Junction Box
- 7. Valve Box cover if unit is to be installed above ground

A schematic drawing of the unit is shown in figure 1.

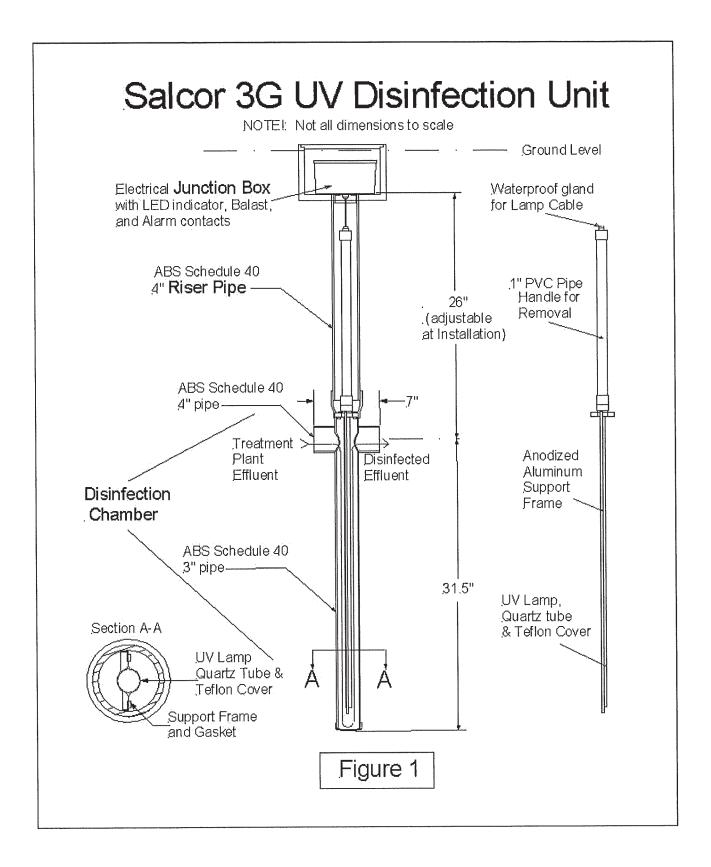

II. TWO INSTALLATION OPTIONS

- 1. In the ground: couple the 4-inch inlet to the exit pipe of the pretreatment unit, and couple the 4-inch outlet to the drain field pipe. See *Figure 2*.
- 2. In a Pump Tank: couple the UV unit inlet pipe to the pretreatment unit exit pipe at the entrance of the pump tank. See *Figure 3*.

Note: <u>Figure 1</u> indicates that the electrical junction box should be above ground level. If this should pose a problem with lawn mowers, etc., then the box could be placed below grade in an irrigation or water meter box. Another possibility is to use a hollow artificial rock to cover the junction box.

The Junction box is rated NEMA 6P. To be safe, however, the junction box should be protected from flooding.

For in-pump tank installations, care should be taken to prevent flooding of the junction box.

III. <u>DETAILED INSTALLATION STEPS</u>

1. Install the 3-inch disinfection chamber in place at the site.

Disinfection Chamber.





2. Cut the 4-inch riser pipe and 1-inch lamp handle to meet job needs. Use the 4-inch connection to the pretreatment unit as a reference point. The lamp handle upper end should be approximately six inches from the top of the riser pipe. Bond the riser pipe to the chamber assembly and the second FIP to the handle.

Cut Handle and Riser Pipes.




3. Carefully slide the lamp cord through the 1 inch handle pipe. The lamp cord wire with the 4 pin lamp socket connector should extend out about 6 inches from the threaded end of the 1-inch white PVC pipe connector.

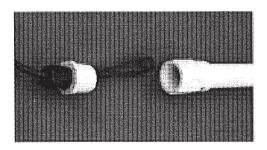


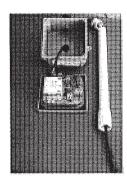

Insert Lamp cord wire into Handle pipe.

4. Fully connect the 4 pin socket connector of the lamp cord to the UV lamp pins. Then carefully slide the UV lamp into the quartz tube in the frame assembly. CAUTION! The Teflon ® sleeve is very fragile, so handle it with care.

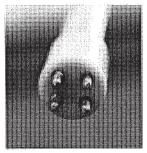

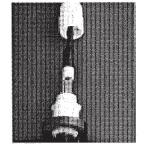


Lamp connector Pins are not square.

Lamp Cord connected and Lamp inserted into frame


5. Wrap both of the 1-inch threaded pipe pieces with Teflon ® tape. Screw the

threaded end of the 1-inch lamp handle onto the upper end of the frame and screw the threaded reducer into the top end of the handle pipe. It is important that Teflon ® tape is used to seal the threads to maintain waterproof operation of the lamp.

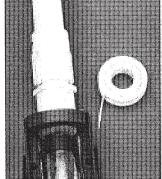

Use Teflon Tape to seal

6. Make sure that the UV lamp is bottomed out in the quartz tube.

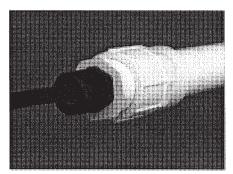

Tighten Gland.


- 7. Tighten this gland nut to approximately 22 in/lb to make the UV lamp chamber watertight. **CAUTION!** Do not over tighten!
- 8. Inspect the Teflon ® sleeve. If necessary, use a clean soft cloth and isopropyl (rubbing) alcohol to clean and remove any fingerprints. Then lubricate the rubber gaskets with either water or glycerin.

Note: Do not use silicone or petroleum based lubricants on the gaskets.

Inspect and clean assembly





9. Insert the entire frame/handle assembly into the riser/chamber assembly using the white PVC handle. Make sure that the wide part of the subassembly is at right angles to the inlet and outlet pipes, and that the holes on the upper hub of the subassembly are set onto the two pins in the disinfection chamber. The orientation of the frame is very important for successful UV unit operation.

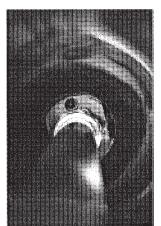

Insert Assembly into Chamber.

- 10. After tucking the extra lamp cord wire into the riser pipe, place the junction box onto the 4 inch riser pipe and secure it with 2 set screws.
- 11. Install the Watertight Conduit connector to the side of the Junction Box and secure with the nut on the inside. Use a little RTV on the O-ring to assist in waterproofing.

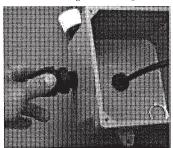

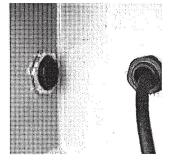

Install watertight Conduit connector.

Nut on back side of conduit connector

- 12. Bring the power wires and alarm wires into the junction box via the waterproof conduit connection. Seal the outside of the (NMC) conduit pipe to the waterproof connector with RTV. The *installer* is responsible for ensuring that the external wire conduit connection(s) containing the power and/or alarm wires to the junction box are *WATERTIGHT*.
- 13. Attach the cable wires to the appropriate terminals on the alarm board. <u>See</u> <u>figure 4</u>. The alarm contacts are compatible with both normally open (N/O) and normally closed (N/C) external alarm circuit units (furnished by others). Note: N/O means the contacts are *OPEN* when there is *NO POWER* to the alarm board relay. The contacts accommodate up to 120 volts and up to 2 Amps. Select the common contact terminal and then the N/C or N/O contact that complies with the receiving alarm panel circuit.
- 14. Attach the lid to the junction box with 4 screws.
- 15. The UV unit operates on 120 VAC single-phase (50 or 60 HZ) power and consumes 30 watts. A specific 10-15-amp circuit breaker on the main electrical panel should be used for service to the Model 3G unit.
- 16. Allow the effluent to start flowing through the unit.
- 17. Turn on the breaker at the main electrical panel. The LED indicating light on the junction box lid should now be shining, indicating that the unit is operating properly.

In Ground Installation

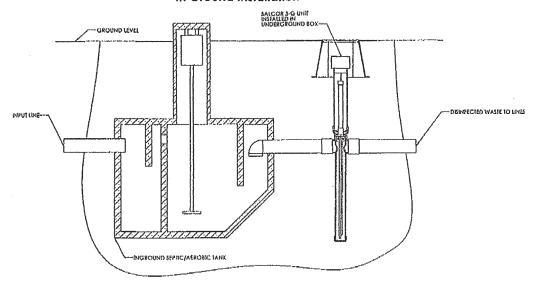


Figure 2

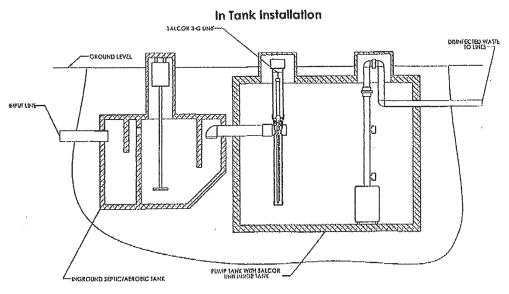


Figure 3

IV. MAINTENANCE AND SERVICE

The Salcor Model 3G UV disinfection unit is designed to provide a long service life. It is recommended that the UV lamp be replaced every two years to insure proper disinfection.

UV LAMP REPLACEMENT PROCEDURE

- 1. Turn off the dedicated breaker located in the main electrical panel that supplies power to the UV system.
- 2. Remove the electrical junction box from the UV disinfection chamber and carefully set it aside.
- 3. Using the power line connected to the UV Lamp Assembly, lift the Assembly out of the disinfection subassembly.
- 4. Loosen the Lamp Cord Grip at the top of the Lamp Assembly.
- 5. Disconnect the four pin connector attaching the power line to the UV lamp.
- 6. Connect the new lamp to the four-pin connector and completely lower the new lamp into the quartz tube of the UV subassembly.
- 7. Tuck the remaining power line into the riser pipe.
- 8. Insert the plastic section on the back side of the control center enclosure into the top of the riser pipe.
- 9. Turn on the dedicated breaker located in the main electrical panel that supplies power to the UV system.

It is recommended that the disinfection subassembly be removed and serviced (cleaned) a minimum of once per year to insure proper effluent disinfection.

TO CLEAN THE TEFLON® SHEATH AND DISINFECTION SUBASSEMBLY

- 1. Use a soft sponge and detergent to clean the surfaces, especially the Teflon ® sleeve.
- 2. Use a soft cloth with isopropyl alcohol to remove difficult stains like finger prints and other films.

SALCOR INC.

P.O Box 1090 Fallbrook, Ca. 92088 Telephone: 760 731 0745

V. ELECTRICAL JUNCTION BOX LID

The Ballast and terminal strips are now mounted on the Alarm Board, mounted to the Junction Box Lid.

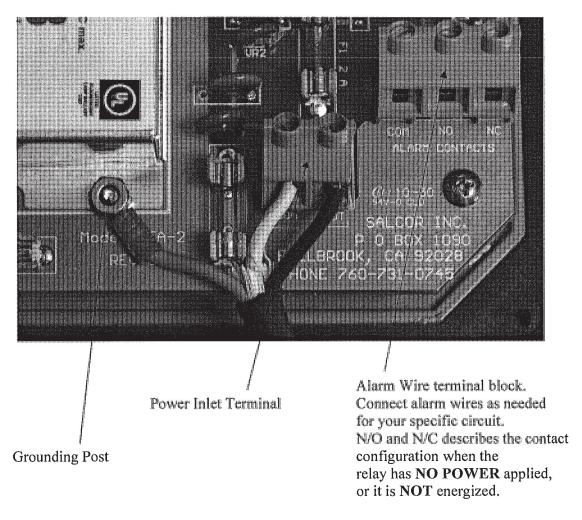


Figure 4

Salcor Inc

P.O. Box 1090 Fallbrook, CA 92088-1090 Telephone: 760-731-0745. Fax: 760-731-2405

LIMITED WARRANTY SALCOR MODEL 3G UV DISINFECTION UNIT

This warranty is given by Salcor Inc. for the benefit of the first purchaser of the product to which the warranty applies, the warranty applies only to those parts which are manufactured and delivered by Salcor Inc.

The warranty is that the parts manufactured and delivered by Salcor Inc. will be free from defects in the material or workmanship under normal use and service according to the Installation and Operating Instructions for the time specified below.

In the event of a failure of a part due to such a covered defect, Salcor Inc. will repair or replace, at its option, the defective part at its factory located at 447-D Ammunition Road, Fallbrook, CA 92028. At the option of Salcor Inc, repairs or replacement may be made at the site of equipment installation.

The part must be returned to the factory at the expense of the person claiming the benefit of the warranty unless Salcor Inc. elects to repair or replace the defective part at the installed site.

The warranty shall be for a period of twenty four (24) months after the date of delivery of the product, or the specified service life of the product, whichever period is the shortest. All products for which warranty claims are filed must be returned as provided above to the factory within thirty (30) days from the date of the claimed malfunction in order for this warranty to be effective. The only entity authorized to do any warranty repairs is Salcor Inc.

The repairs or replacement by Salcor Inc. will be accomplished within twenty (20) days from receipt of the defective parts at the factory.

This warranty is expressed in lieu of all other warranties, expressed or implied, including the implied warranty of fitness for a particular purpose, and of all other obligations or liabilities on the part of Salcor Inc., and it neither assumes nor authorizes any other persons to assume for Salcor Inc. any other liabilities in connection with the sale of the products.

This warranty does not cover parts of products made by others, or products or any part thereof which have been repaired or altered, except by Salcor Inc., which shall have been subjected to misuses, negligence, or accident,

Salcor Inc. shall not be liable for damage or delay suffered by the purchaser regardless of whether such damages are general, special, or consequential in nature whether caused by defective material or workmanship, or otherwise, or whether caused by Salcor Inc. negligence, regardless of degree.

SERVICE CONTRACT (Oregon)

AQUA SAFE Advanced Waste Treatment System

In consideration of prepayment of the Service Contract cost indicated below, this authorized AQUA SAFE service company agrees to the following:

located at the following addre	SS:				
(Address)		(City)	(State)	(Zip)	(County)
(Home Phone)	(Work Pho	ne)			
Inspection calls will include:	cing of any mech	anical and electric	al components		
If any improper opera the user shall be noti					
The cost of the Service Contr (Note: The cost of the	act will bee initial 2 year wa	and is to barranty is included	e effective fror with the cost o	m of the plan	to
Additional service (as ordered of treatment plant or pre-tread additional charge.	d), replacement o tment tank will be	f out-of-warranty of done upon writte	components, la n authority fror	aboratory t n the cust	test work, pumpin omer and at an
IMPORTANT: This was materials which are repower to the system: disposal of non-biode contrary to the requirepresentative.	equired due to "m sewage flows the egradable materia	nis-use or abuse" at exceed the hyd als, chemicals, sol	of the system, raulic or organ vents, grease,	failure to i ic design o oil, paint,	maintain electrica capabilities; etc.: or any usag
A schedule of charges for pa	rts and additional	service may be c	hecked by pho	ning:	
() INITIAL 2 YEAR WARRA	ANTY	(Signati	ure of Property	Owner)	(Date)

Aqua Safee® Advanced Wastewater Treatment Systems

Training Program: Design, Components and Installation

Section I: Basic Plant Design

- Plant configurations for AS600+4NR, with and w/out UV
- Component capacities
- Pre-treatment Tank: function and design
- Compressor
- Controls and Alarms
- Oregon design requirements for pre-treatment tank and alarm

Section II: NSF Certification

- Standard 40
- Standard 245
- UV Disinfection

Section III: Installation

- Excavation
- Installation Procedures
- Multiple Tank Installation
- Location of Compressor and Alarm
- Start-up procedure

Section IV: Warranty Issues

- Initial warranty contract
- Homeowner Responsibility
- Distributor/Service Provider Responsibility

Aqua Safe® Advanced Wastewater Treatment Systems

Training Program: Design, Components and Maintenance

Section I: Basic Plant Design

- Plant configurations for AS600+4NR with and w/out UV
- Component capacities
- Pre-treatment Tank
- Compressor
- Controls and Alarms
- Oregon requirements for pre-treatment tank and alarm

Section II: NSF Certification

- Standard 40
- Standard 245
- UV Disinfection

Section III: Operation and Maintenance

- Routine maintenance procedure
- Checking pre-treatment chamber
- Sampling MLSS (aeration solids) for 30 settleability test
- Interpretation of settleability test
- Filamentous Organisms
- Compressor check and maintenance
- Alarm check

Section IV: Warranty Issues

- Initial warranty contract
- Homeowner Responsibility
- Distributor/Service Provider Responsibility

Aqua Safe® Aerobic Treatment System Installation Checklist (Oregon)

Name of Owner:		Serial Nun	iber of Pla	ant:
Name of Owner: Name of Resident (if different that	an owner):_		****	
Address:				
City:	_County:	State:	Zi	p:
Phone: (Home)		(Business)		
Address:	iercial	Number of Bedrooms:	D/	AF:gpc
Date of Installation:Service Provider:				
Service Provider:		Phone Numbe	r:	
Description of Installation:				
Model of Aqua Safe:		Design Treatment Cap	acity:	gpd
Disinfection Provided: () Yes ()	No		
Pump Chamber Provided		()Ultraviolet:Salo () No	or1	ie Disiniector
		_ Capacity:HP	Discharg	e:inches
		ndling / 2" solids ()G	rinder	
		gallons		
Failsafe Alarm: () Yes (١.		
Other ancillary equipmer Disposal (describe):				
——				
Excavation:				
Bottom level (+/- 1")			()Yes	() No
Excavation free from roc	ks or share	objects	() Yes	
Bottom has compacted s			() Yes	
Inlet/Outlet pipes suppor			()Yes	
Backfill with sand or sele			() Yes	
Tank Preparation:				
Air diffuser installed			() Yes	
Inlet/Outlet pipes installe	ed with sani	tary tees	() Yes	() No
Tank filled with water			()Yes	
Access riser at least 3" a	above finish	ed grade	() Yes	
Fall on connecting pipes	: 1/8 – 1/4 in	ch/foot	() Yes	
Distance between tanks (If not,explain:	(same exca	vation) is 12 -24 inches	()Yes	() No
)
Air Compressor:				
Located within 100 feet of			() Yes	() No
Compressor mounted in			() Yes	() No
Airline is ¾" Sch. 40 PV	C for remote	ely-located compressor	() Yes	() No
UV Disinfection:				
Electrical junction box a	bove groun	d (if outside ATU)	() Yes	() No
UV w/in 40' of power sou	rce ("The I	Disinfector")	() Yes	() No

Control panel properly Control/Alarm mounte	le location pres. switch and compressor y connected to main electrical panel ed above flood level (>6") cted to discharge pump	() Yes () Yes () Yes () Yes () Yes	() No () No () No () No () No
Inspected by:	Date Installed:		

Aqua Safe® Aerobic Treatment System Service/Inspection Form (Oregon)

Name of Owner:	Serial Number: ner):		
Name of Resident (if different than owner)	•		
Address:			
City:County:	State	e:Zip:	
Phone: (Home)	(Business)		
Address:County: City:County: Phone: (Home) () Residential () Commercial () V	Varranty () Service	Contract () NPDES	
REASON FOR SERVICE CALL: () Routing	e () Owner Request	t()Complaint	
() Alarm Activated () S	ewer Back-up		
() Septic Odor () P	oor Effluent Quality		
() High Water Alarm () O	ther:		
() Alarm Activated () S () Septic Odor () P () High Water Alarm () O Date Service Requested:			
INSPECTION RESULTS;			
I ALARM			
() Alarm working properly	() Faulty Alarm		
() Alailli working properly	() I auity Alailii		
II. COMPRESSOR			
Compressor working properly	() Yes () No	Air filter dirty	() Yes () No
Air pressure between 1.8 - 2.5psi	() Yes () No	Air leakage at:	(,,,,,,,,,,,,,,,,,,,,,,,,,,,,,,,,,,,,,,
Plugged air line	() Yes () No	Diaphragm ruptured	() Yes () NO
Compressor working properly Air pressure between 1.8 - 2.5psi Plugged air line Compressor is overheating	() Yes () No	Compressor is noisy	() Yes () No
5 cmp	() ()	,	()
III. AERATION CHAMBER			
() Clear () Light Brown	() Dark Brown () Turbid () Grey/	septic
() Clear () Light Brown 30 Minute Settleable Solids:	% Odor: (None () Slight () Se	ptic .
			•
IV. <u>Clarifier</u>			
Effluent Quality: () Clear () Turbi			Yes () No
Surface Scum Layer: () None ()<1" () 1-2" ()	>2"	
VI. <u>UV Disinfection:</u>			
Feed Tube Clean: () Yes () No	Bulb OK: () Yes	s () No	
VII. Other Observations:			
SERVICE OF REPAIR REPEORMEN	-	lata narfarmadi	
SERVICE OR REPAIR PERFORMED () Pumped Aqua Safe plant; () Pu	L Language of the company	Date performed:	ank
() Pumped Aqua Sale plant; () Pu	mped pre-treatment	;t () Fumped dosing t	ank
() Repaired/replaced alarm () Repaired/replaced compressor	Warrant	/ () Yes () No	
() Repaired/replaced compressor	vvarranty	y () Yes () No	
() Repaired/replaced dosing pump	y vvarranty	y () Yes () No	
() Flushed Post-Air Basin;	and UV Dulle		
() Flushed UV Feed Tube; () Repla			
() Service work to be performed a			
() Other comments:			
Signature of Authorized	Signature of 0	Owner	Date
AQUA-SAFE Service Representative			