


REV.	DATE	DESCRIPTION
△	16 JUNE 2022	REVISIONS FOR CITY PLAN REVIEW

KEYED CIVIL SITE PLAN NOTES

GENERAL: SITE PLAN NOTES SPECIFICALLY CALLED OUT ON PLAN ARE IN ADDITION TO ANY INCIDENTAL WORK NECESSARY TO PERFORM THE REQUIRED WORK. NOT ALL REQUIRED WORK MAY HAVE BEEN IDENTIFIED. SEE LANDSCAPE AND ELECTRICAL PLANS FOR ADDITIONAL SITE WORK REQUIREMENTS.

- PROVIDE INGROUND FLAGPOLE LED LIGHT FIXTURE WITH TRAFFIC RATED LENS. PROVIDE BESA TREES OR APPROXIMATE UTILITY EXPOSURE SYSTEMS. PROVIDE 10' FROM EXISTING TO FIXTURE LOCATION SHOWN PER DIVISION 28 SPECIFICATION REQUIREMENTS. PROVIDE NOT LESS THAN 24" BACKWAY AND #14 AWG COPPER CONDUCTOR TO EXTEND CIRCUIT TO FIXTURE LOCATIONS SHOWN. ADJUSTABLE LED LAMP TO PROPERLY ILLUMINATE EACH FLAG WITH CENTER FIXTURE ADJUSTED TO 90 DEGREE ADJUSTMENT SHALL OCCUR AT NIGHT. REPLACE EXISTING PHOTOCELL AT ANNEX/KEYCARD SHOP BUILDING WITH AN LED COMPATIBLE PHOTOCELL.
- REINSTALL SALVAGED MAILBOX. SECURE WITH HD GALVANIZED EPOXY ANCHORS OF SIZE NOTIONING HOLES IN BASE.
- INSTALL NEW GALVANIZED STEEL METER SUPPORT POST OF SAME DIAMETER AND LENGTH AS ORIGINAL POSTS. EMBED WITH CONCRETE BASE SIMILAR TO DETAIL 10 ON C31. CONSIDER TO REINSTALL SALVAGED METER HEADS.
- INSTALL PUBLIC EV SIGNAGE ON NEW POST PER DETAILS 14 AND 16 ON C31.
- INSTALL 1.5" X 4" X 1/2" EPOXY ANCHORS IN NEW POST PER DETAIL 6, 16 AND 16 ON C31.
- INSTALL 1.5" X 4" NEW SALVAGED SIGNAGE, OR REPLACEMENT SIGNAGE, ON NEW POST PER DETAIL 10 ON C31.
- PAINT - ON STREET PARALLEL PARKING DETAIL '86' (4" WHITE) PER CITY OF SALEM STANDARD DRAWING NO. 3026.
- PAINT - NO PARKING CURB PAINT ZONE. PAINT TOP AND FACE OF CURB YELLOW.
- LOADING ZONE WITH WHITE 12" TALL LETTERING.
- RELOCATE COMBINATION STREET NAME AND STOP SIGN IF IN "LIKE NEW" CONDITION, OR REPLACEMENT SIGNAGE TO MATCH ON NEW POST PER CITY OF SALEM STANDARD PLAN 323.

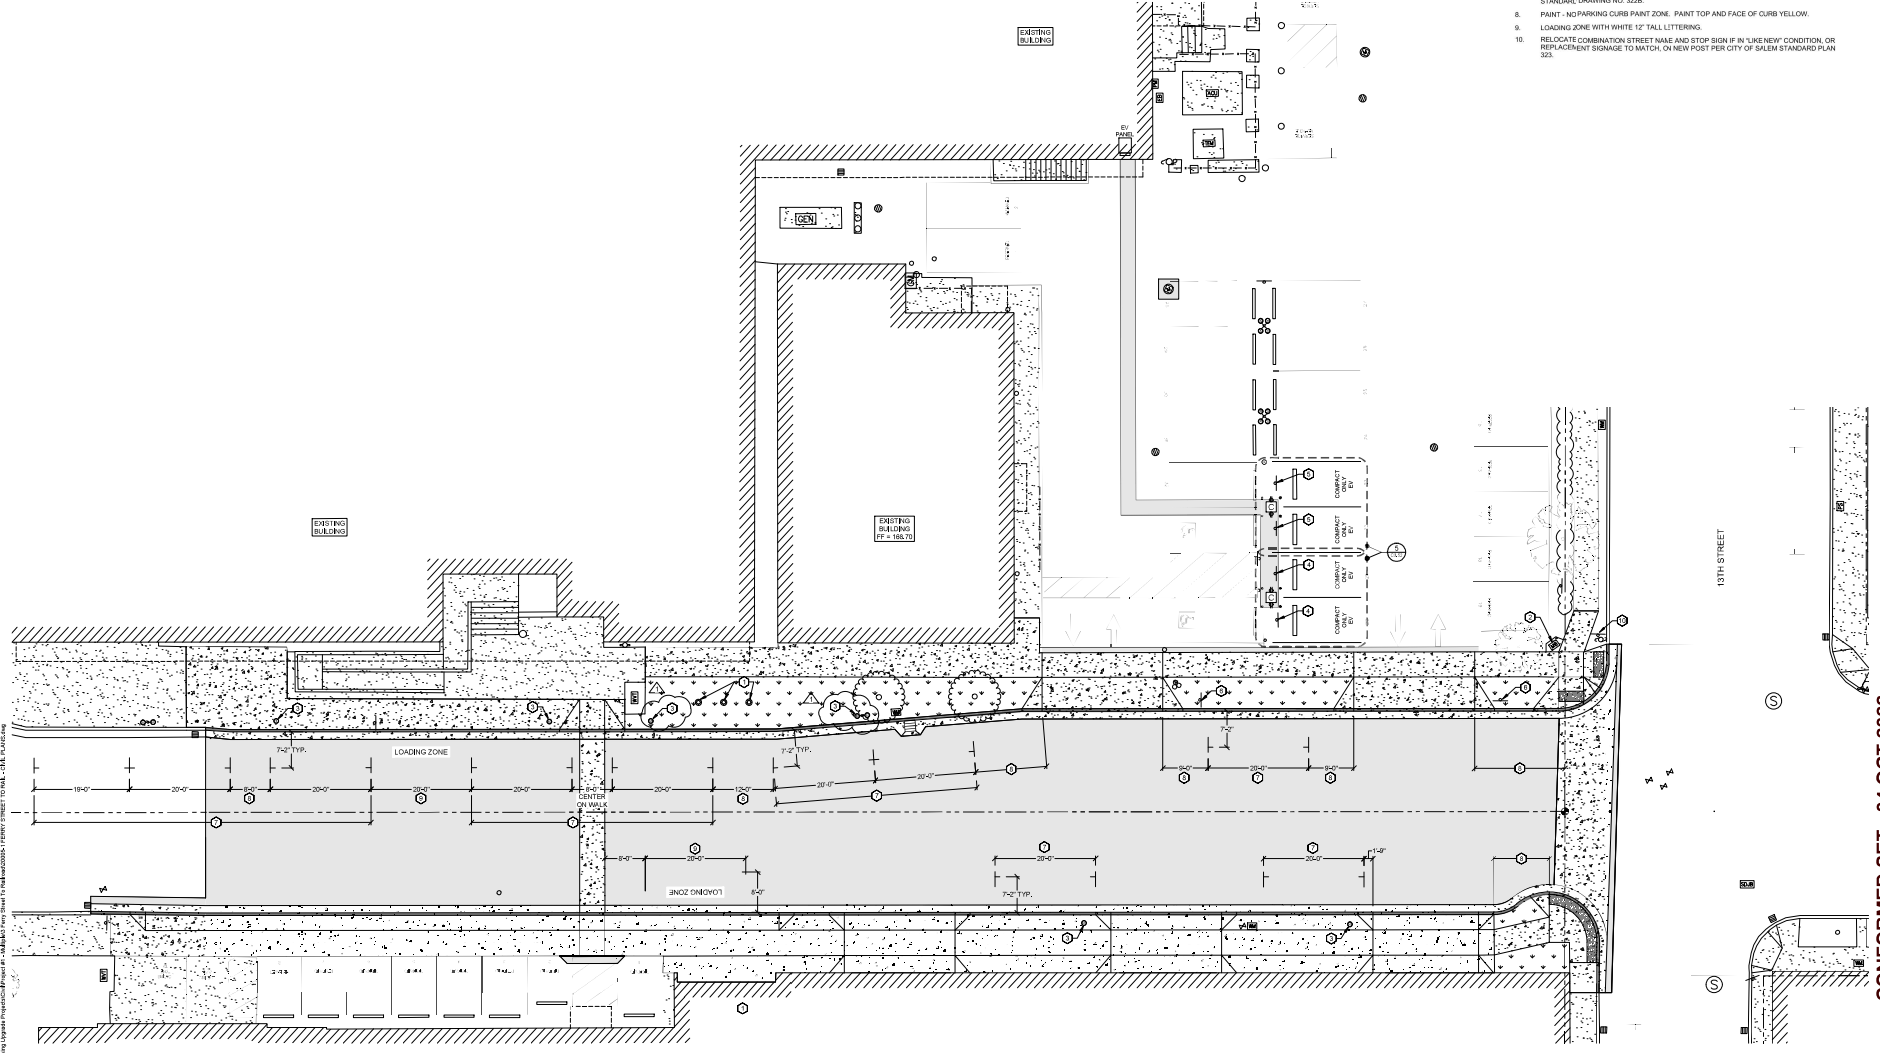

CIVIL SITE PLAN
1" = 10'-0"
PLAN TO SCALE (IF DIMENSIONS 2)



DESIGNER: 16-21-2022
 I hereby certify that I am a duly Licensed Professional Engineer in the State of Oregon, License No. 16650, and that I am the author of the design and calculations shown on this drawing. I am not providing any services on this project which require the services of a Professional Engineer in any other profession. 

Locke & Co. ENGINEERS
 CIVIL & STRUCTURAL
 289 Dallas, One 97238
 503.364.8207, LockeEngineers.com

CONFORMED SET - 04 OCT 2022

OREGON DEPT. OF ADMINISTRATIVE SERVICES
 PARKING LOT UPGRADE PROJECT
 FERRY STREET & 13TH STREET SE, SALEM OREGON
 CIVIL SITE PLAN

JOB NO.	20005-1
DATE	MAR 2022
DESIGN BY	GL
CHECKED BY	GL
SHEET	C3.12