



PLAN  
N.T.S.

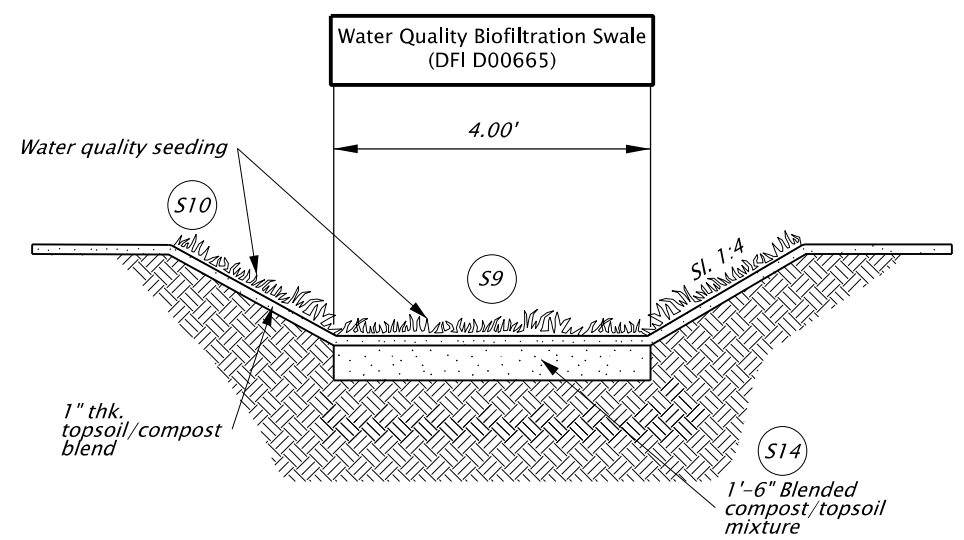

SECTION A-A  
N.T.S.

- LEGEND:
- (S#) Swale Component (see table 1 in O&M Manual)
  - Manhole
  - Inlet
  - ▲- Storm Pipe (Facility)
  - Conveyance Direction
  - ~ Pavement / Facility Flow Path
  - ← Highway Lane Direction

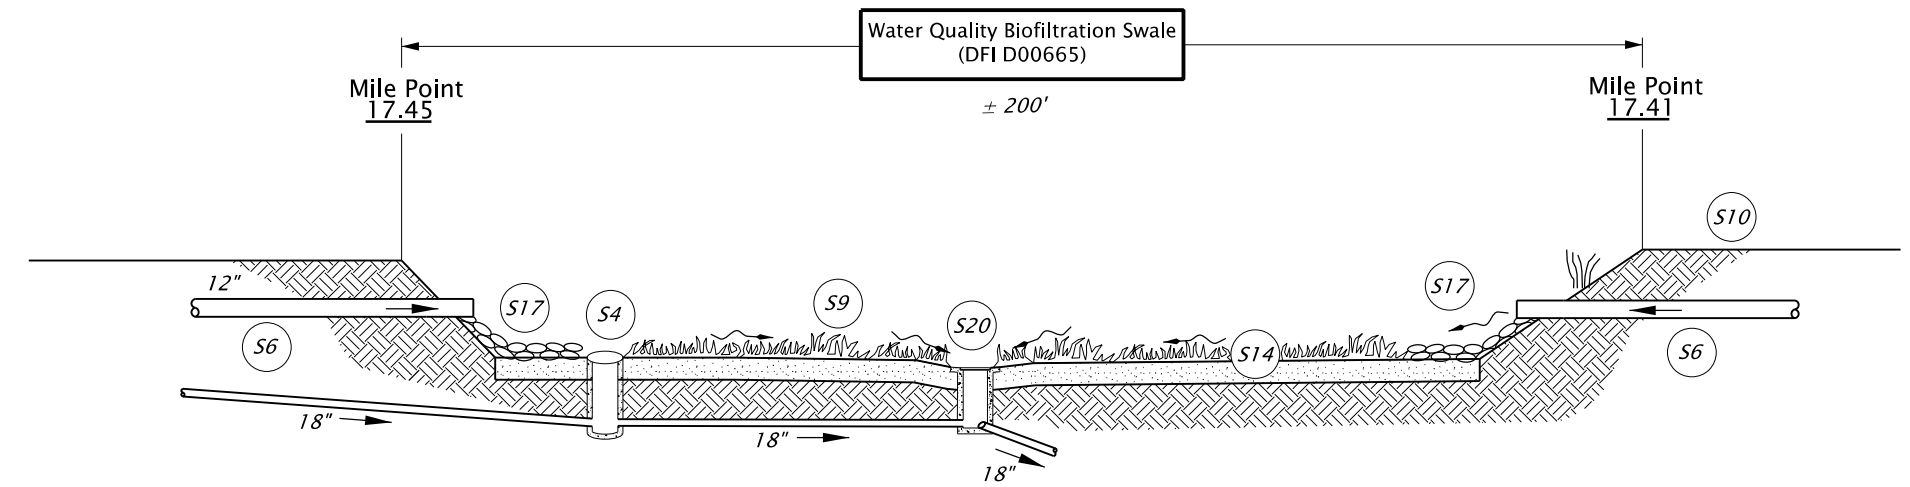

PROFILE  
N.T.S.



Prepared By:  
Shreya Jain

Drafted By:  
Chabell Arreola

**DFI D00665**  
**MAINTENANCE DISTRICT 03 HWY 150**  
**WATER QUALITY BIOFILTRATION SWALE**  
SALEM-DAYTON HIGHWAY MP 17.41-17.45  
POLK COUNTY