




- LEGEND:**
- CONTROL POINT
 - LIGHT POLE
 - POWER POLE
 - SIGN
 - MISC. POLE
 - POST
 - TRAFFIC SIGNAL
 - UTILITY BOX
 - CULVERTS
 - FIRE HYDRANT
 - MANHOLE
 - VALVE
 - WELL
 - TREELINE
 - SINGLE TREE
 - BRUSHLINE
 - PAVED ROAD
 - DIRT ROAD
 - WATER LINE
 - FENCE
 - RAILROAD
 - BUILDING
 - INDEX CONTOUR
 - INTERMEDIATE CONTOUR
 - OBSCURED INDEX
 - OBS. INTERMEDIATE
 - DEPRESSION INDEX
 - DEPR. INTERMEDIATE
 - SPOT ELEVATION

SURVEYOR'S STATEMENT:
 The ground surveys for this mapping were performed under my supervision using Global Positioning System (GPS) methods that are adequate to control mapping that conforms to the National Standard for Spatial Data Accuracy (NSSDA).

PHOTOGRAMMETRIST'S STATEMENT:
 This mapping has been produced according to procedures that have been demonstrated to comply with the National Standard for Spatial Data Accuracy (NSSDA) for horizontal and vertical accuracy.

STATEMENT REGARDING PROPERTY LINES
 If present, the property lines indicated on this map were provided by Waste Management. Miller Creek Aerial assumes no responsibility for the accuracy of the property lines represented hereon.

BASIS FOR HORIZONTAL AND VERTICAL CONTROL:
 The horizontal coordinates are Local.
 The Vertical Datum is Local.

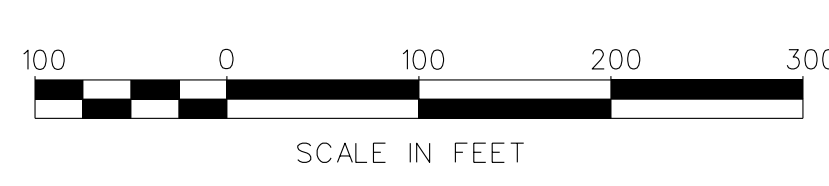

THIS DOCUMENT AND THE INFORMATION CONTAINED HEREIN IS THE PROPERTY OF WASTE MANAGEMENT ("WM"). THIS DOCUMENT IS, AND CONTAINS, CONFIDENTIAL AND TRADE SECRET INFORMATION OF WM. REPRODUCTION, DISCLOSURE, OR USE THEREOF IS PERMISSIBLE ONLY AS PROVIDED BY CONTRACTOR OR AS EXPRESSLY AUTHORIZED IN WRITING BY WM. THIS DOCUMENT IS LOANED FOR LIMITED PURPOSES ONLY, AND REMAINS THE PROPERTY OF WM. IT IS TO BE RETURNED UPON REQUEST AND IN ALL EVENTS UPON COMPLETION OF THE PURPOSE OF THE LOAN.

Revisions			
No.	Description	Date	By

Approved By: _____
 Checked By: _____
 Drawn By: Miller Creek Associates

Project Location:
**Riverbend Landfill
 McMinnville, Oregon**

January 14, 2021
Topographic Map Update

Drawing No. **OR02-1509-TOP-01.DGN**
 Scale: As Shown Sheet Number:
 Date: 2-3-21 **1**

DRAWING FILE: W11111
 REV: 2
 PLOT DATE: 2/3/2021
 7:43:12 AM