




# Exhibit D

## Intersection Control Type and Design Gutter Flow Slope Conditions

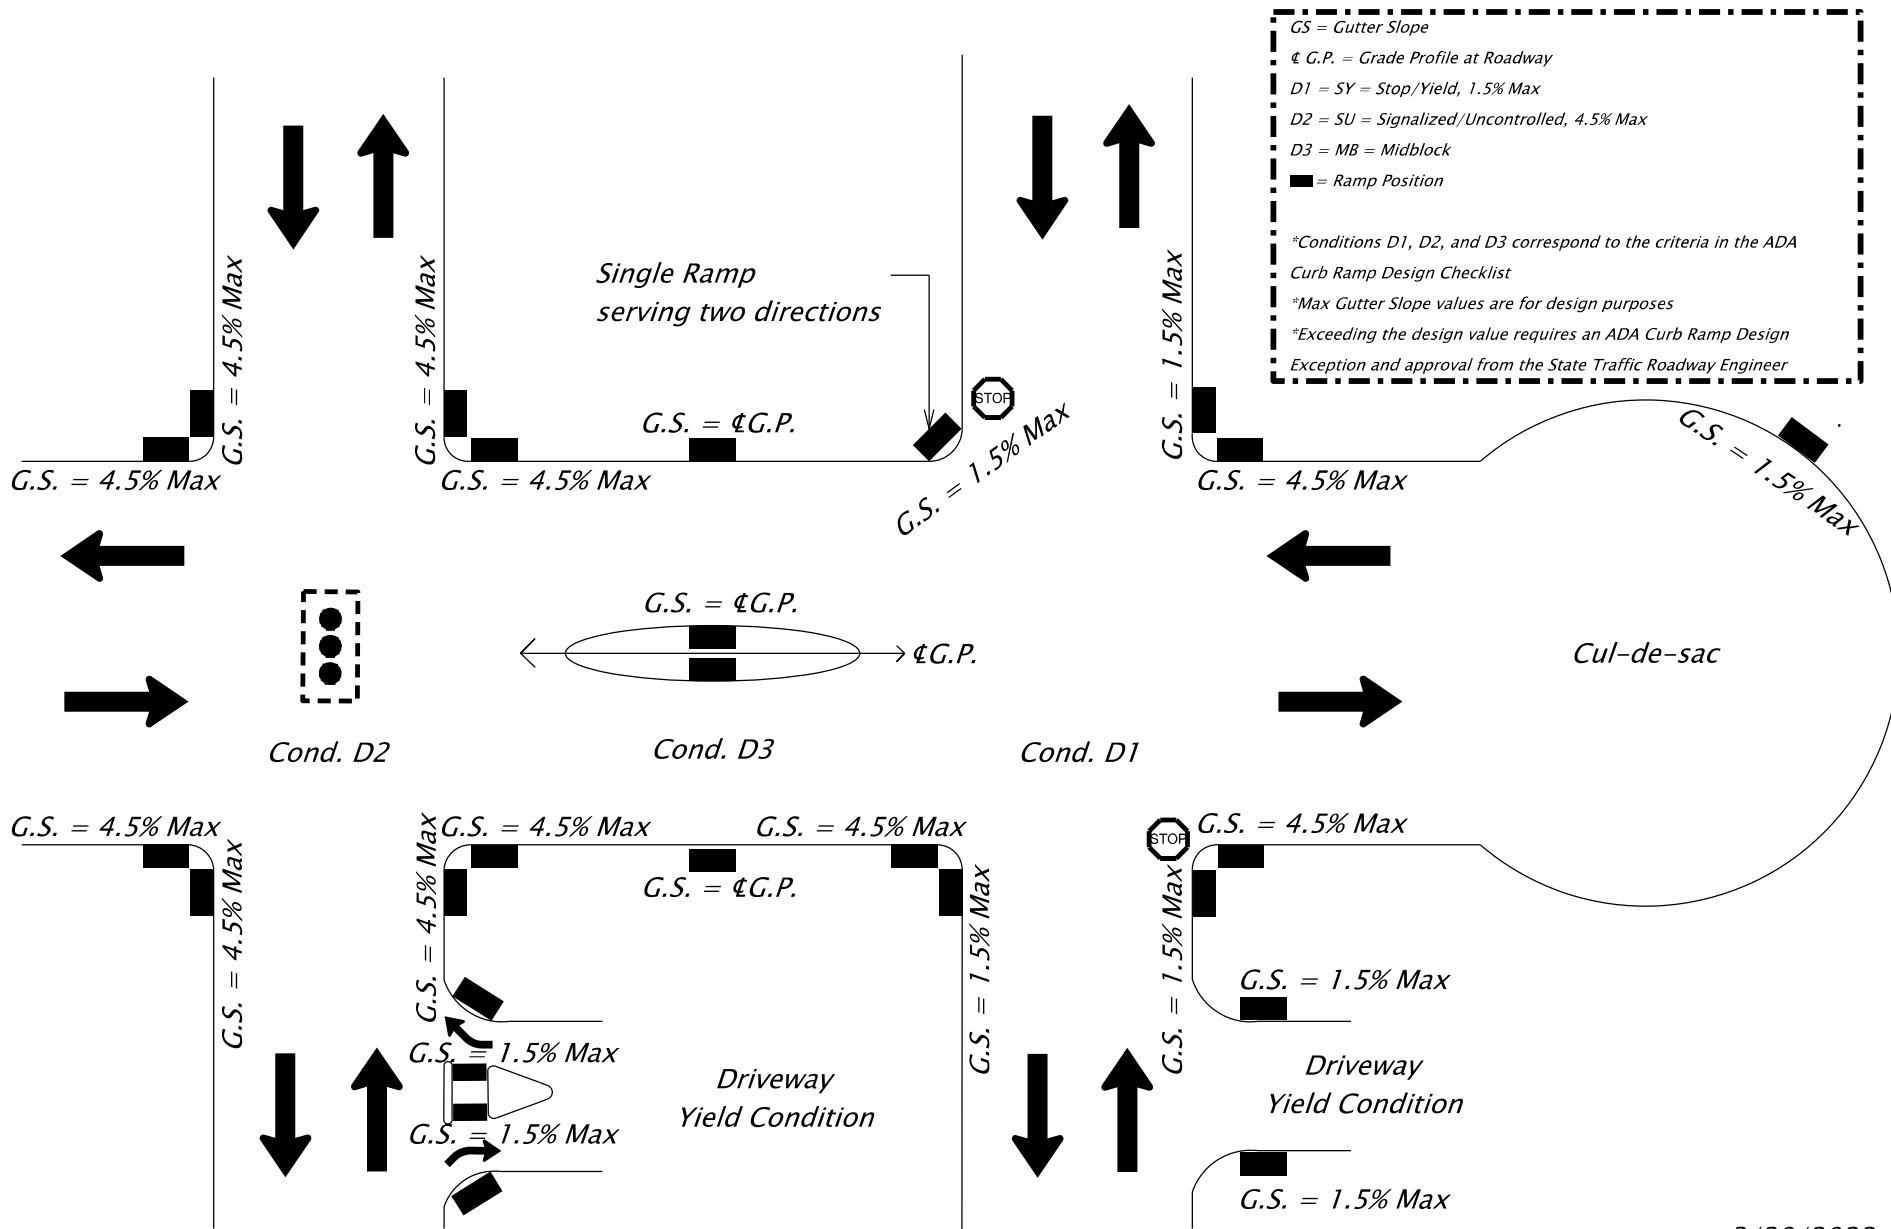

3/29/2022







Single Ramp serving two directions. Use 1.5% due to the stop/yield sign.

# Exhibit D

## Intersection Control Type and Design Gutter Flow Slope Conditions

- GS = Gutter Slope
- G.P. = Grade Profile
- D1 = SY = Stop/Yield, 1.5% max
- D2 = SU = Signalized/Uncontrolled, 4.5% max
- D3 = MB = Midblock

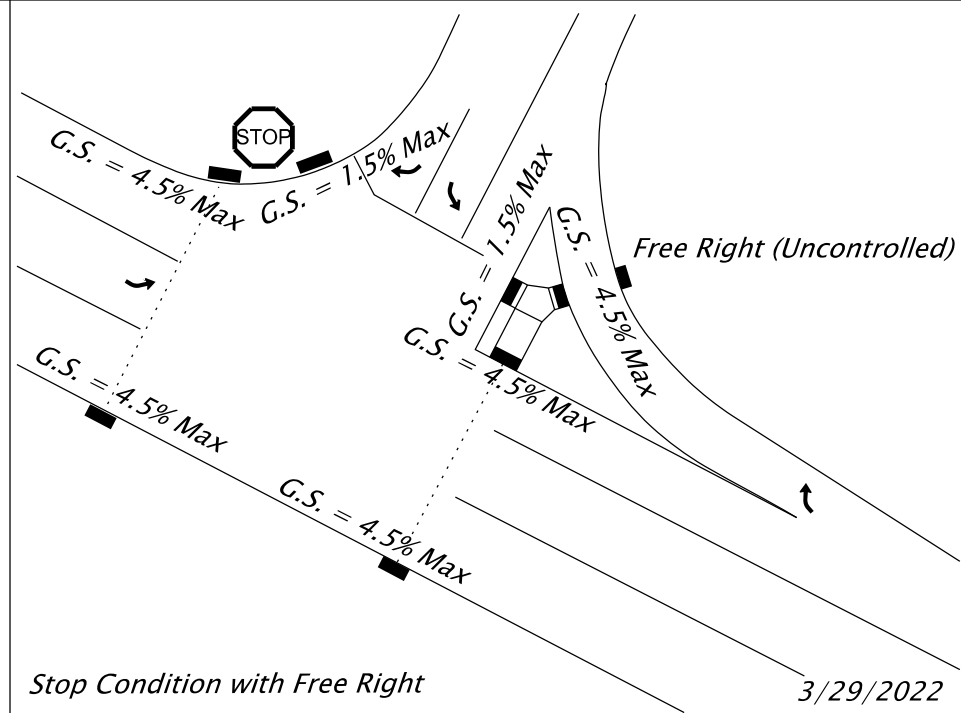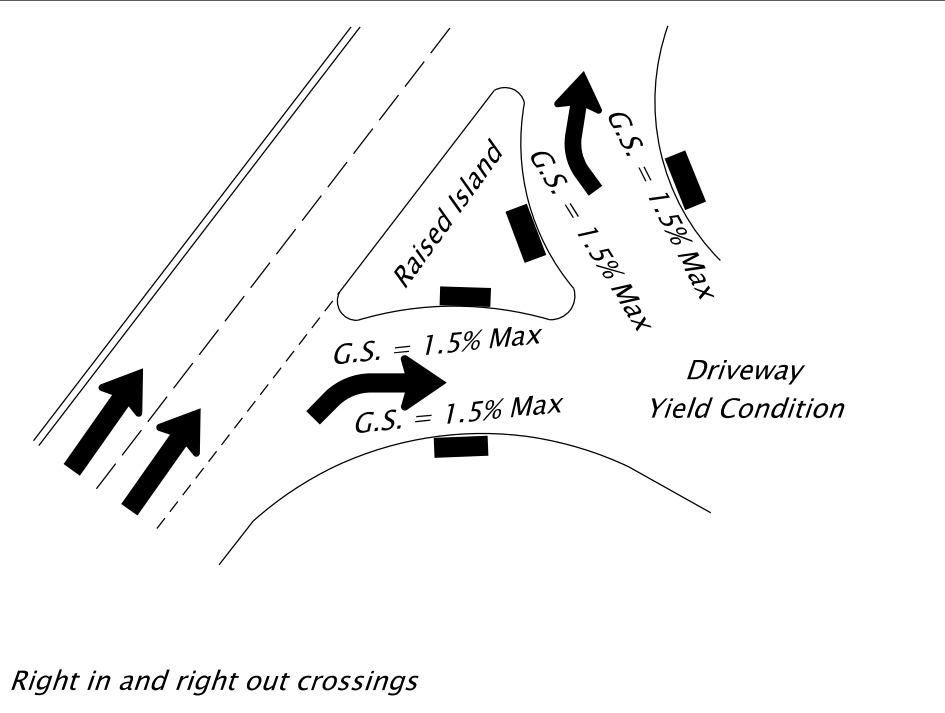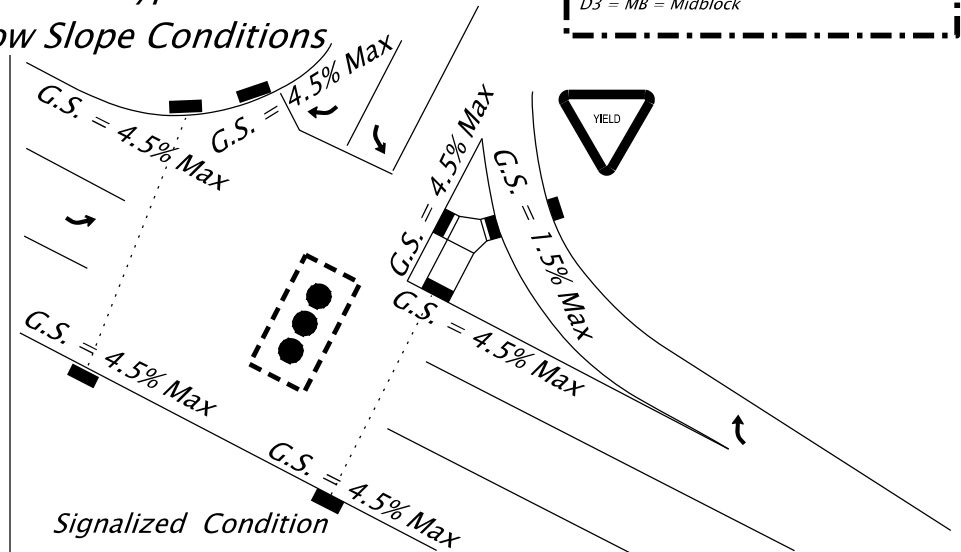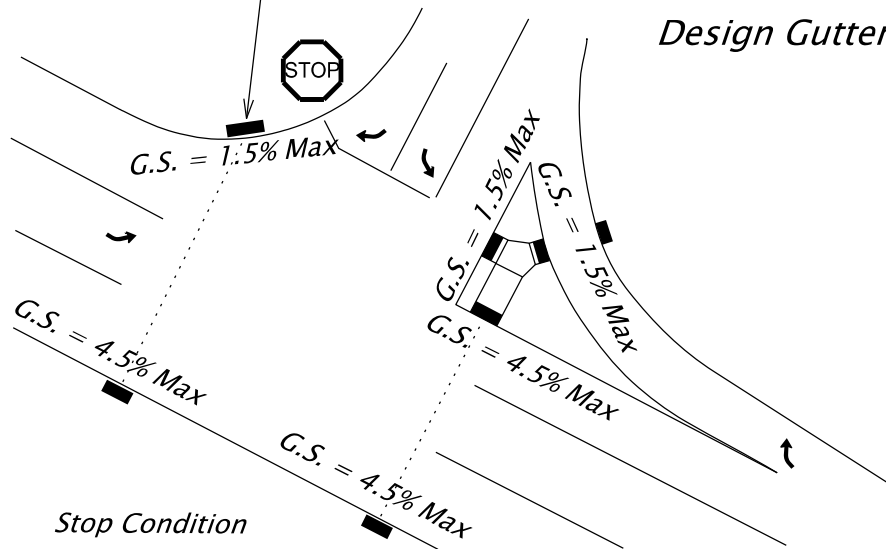

3/29/2022